

**THIS MAP IS BASED ON INFORMATION TAKEN FROM
C.P.O. MAP DRAWING NO. 5038030/TE/DR/LO/011A-I**

Nancy D. Shatamy


*This copy plan has been
examined against the original
Nancy D. Shatamy
Solicitor
Surrey County Council*

Rev G
Drawing Number 5038030/TE/DR/LO/0113
Status A

DO NOT SCALE

A0
0 10 100

File: 5038030-TE-DR-LO-011A-C.dwg
Date: Aug 20, 2008 - 2:56pm
Plotted by: ssm2419

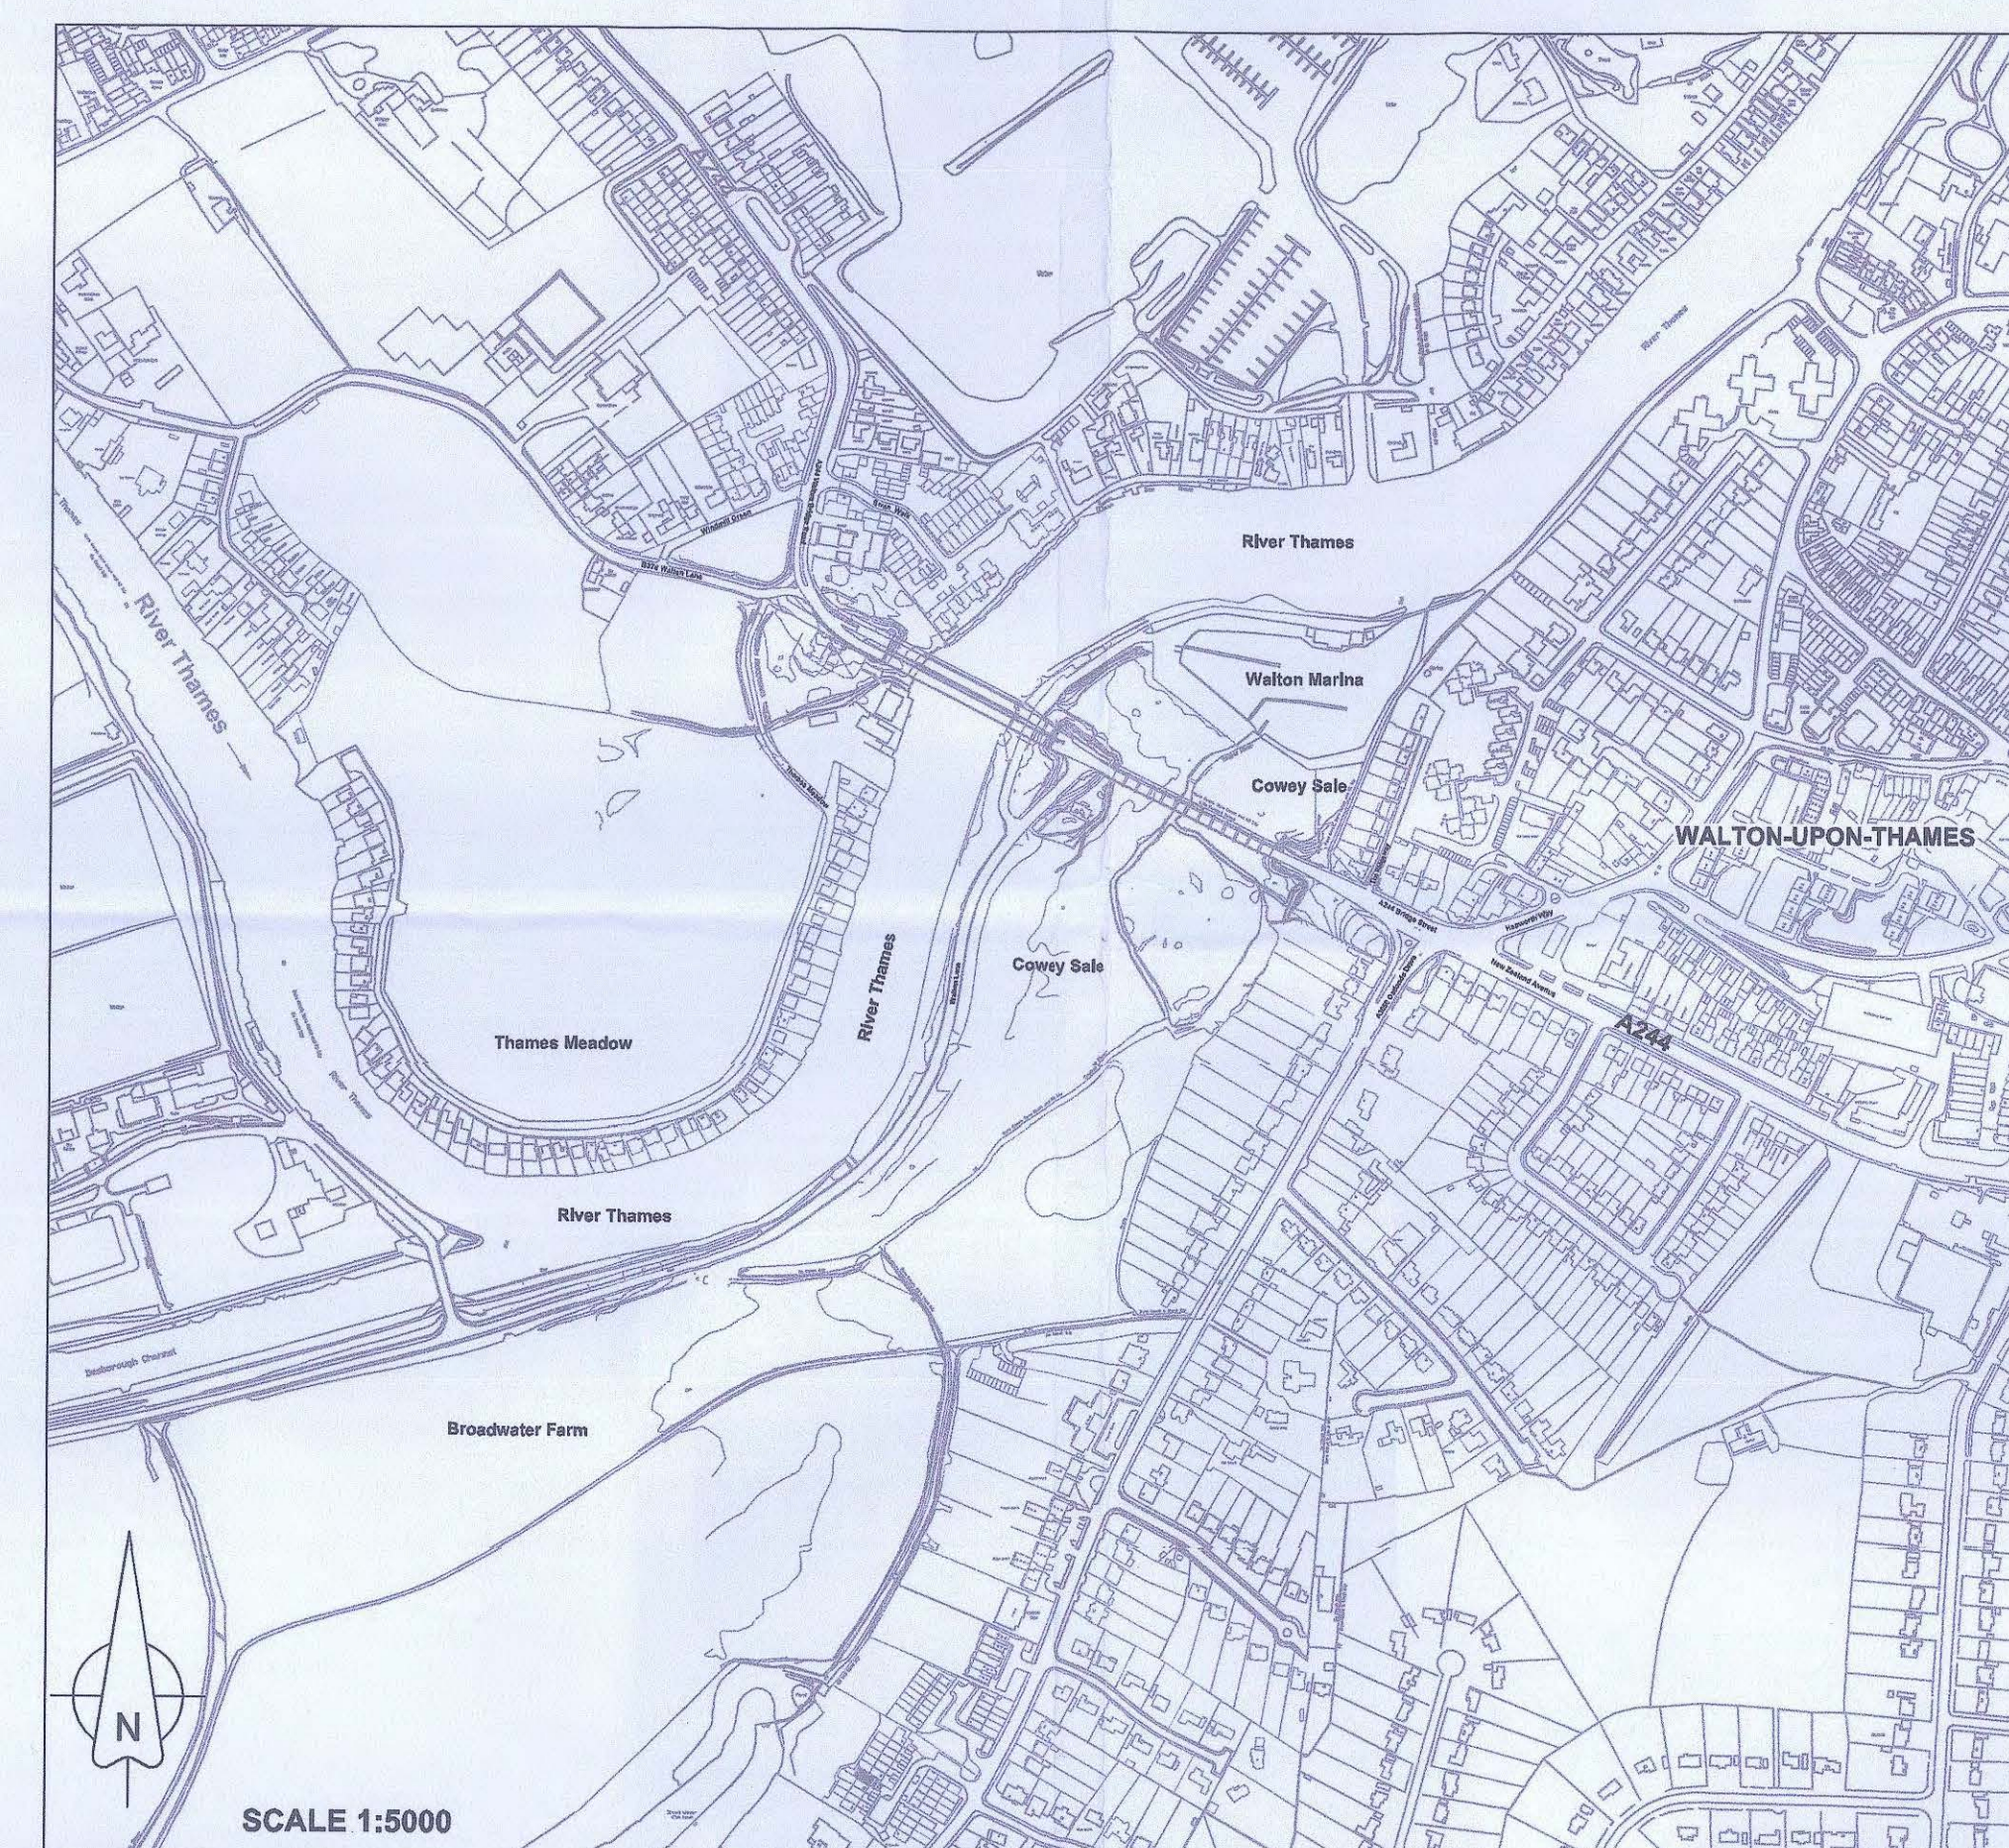

LOCATION PLAN

KEY: **LAND TO BE TAKEN FROM VILLAGE GREEN (VG 117) FOR SCHEME = 11293m sq**
 LAND TO BE GIVEN IN EXCHANGE = 12326m sq

Stat	Rev	Purpose of Issue	Date	Auth
A	G	SEVENTH ISSUE	AUG 2008	JA
A	F	SIXTH ISSUE	AUG 2008	JA
A	E	FIFTH ISSUE	JUL 2008	JA
A	D	FOURTH ISSUE	JUN 2008	JA
A	C	THIRD ISSUE	JUN 2008	JA
A	B	SECOND ISSUE	JUN 2008	JA
A	A	FIRST ISSUE	MAY 2008	JA

Stat	Rev	Purpose of Issue	Date	Auth
G	VG	Land taken plot's amended.	PS AUG 2008	JC JA
F	VG	Land taken plot's amended.	PS AUG 2008	JC JA
E		Amendments as requested from S.C.C.	PS JUL 2008	JC JA
D		Exchange Land & CPO drawing reference amended.	PS JUN 2008	JC JA
C		Plot 5 Land Area and CPO drawing reference amended.	PS JUN 2008	JC MAR
B		Plot numbers added.	PS JUN 2008	JC MAR
A		Amendments as requested from S.C.C.	PS MAY 2008	JC MAR

Atkins Limited
Consulting Engineers,
Woodcote Grove
Ashley Road
Epsom, Surrey, England,
KT18 5BW
Tel: (01372) 726140
Fax: (01372) 740055
www.atkinsglobal.com



Project
**WALTON BRIDGE
NEW PERMANENT BRIDGE**

Title
**PROPOSALS FOR VILLAGE GREEN (VG 117) AND
VILLAGE GREEN EXCHANGE LAND**

Sheet Size	Original Scale	Designed/Drawn	Checked	Authorised
A0	AS SHOWN	PS	JS	MAR
Status	Drawing Number	Date	Date	Date
A	5038030/TE/DR/LO/013	03/04/08	03/04/08	03/04/08
Rev				
				G