

WORKING CONTROLLED LANEWAY 2019 - 2021


KEY:
 No waiting at any time ———


WORKING CONTROLLED LANEWAY 2019 - 2021

Drawing No: GEH 19



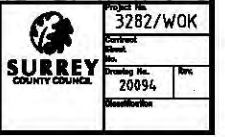

Project No: 3282/WOK
 Contract No:
 Drawing No: 20094
 Date: 1/20

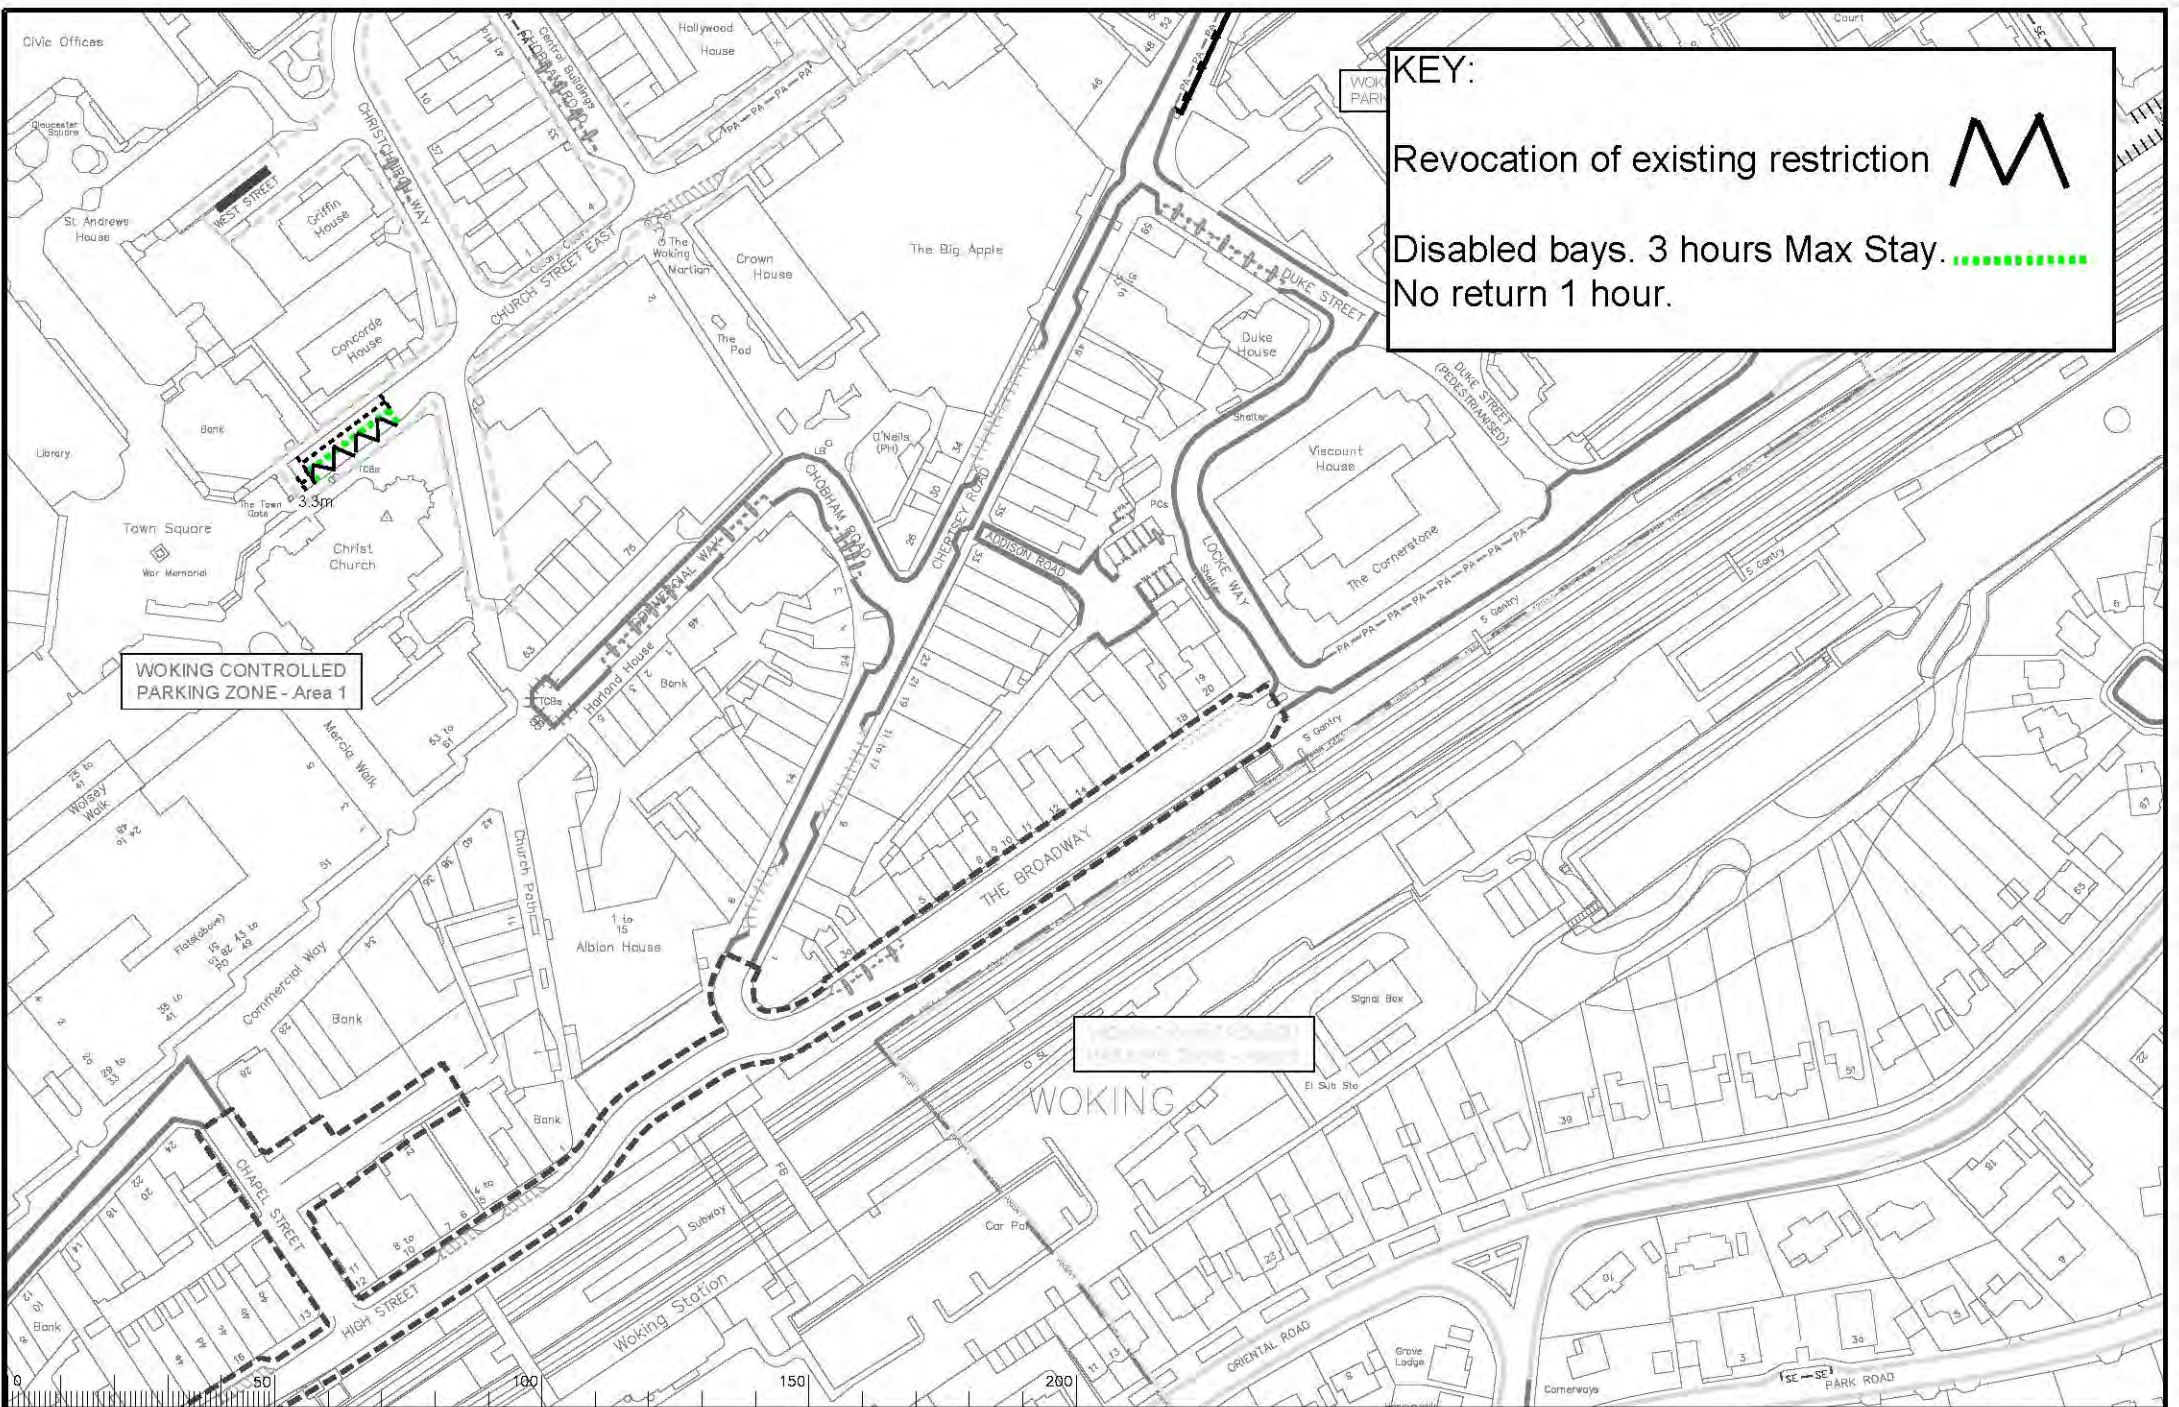



KEY:

Revocation of existing restriction 

Disabled bays. 3 hours Max Stay. 

No return 1 hour.

WOKING CONTROLLED PARKING ZONE - Area 1

WOKING

Drawing No: GEH 20




WOKING DPE
WOKING




TRAFFIC ORDERS

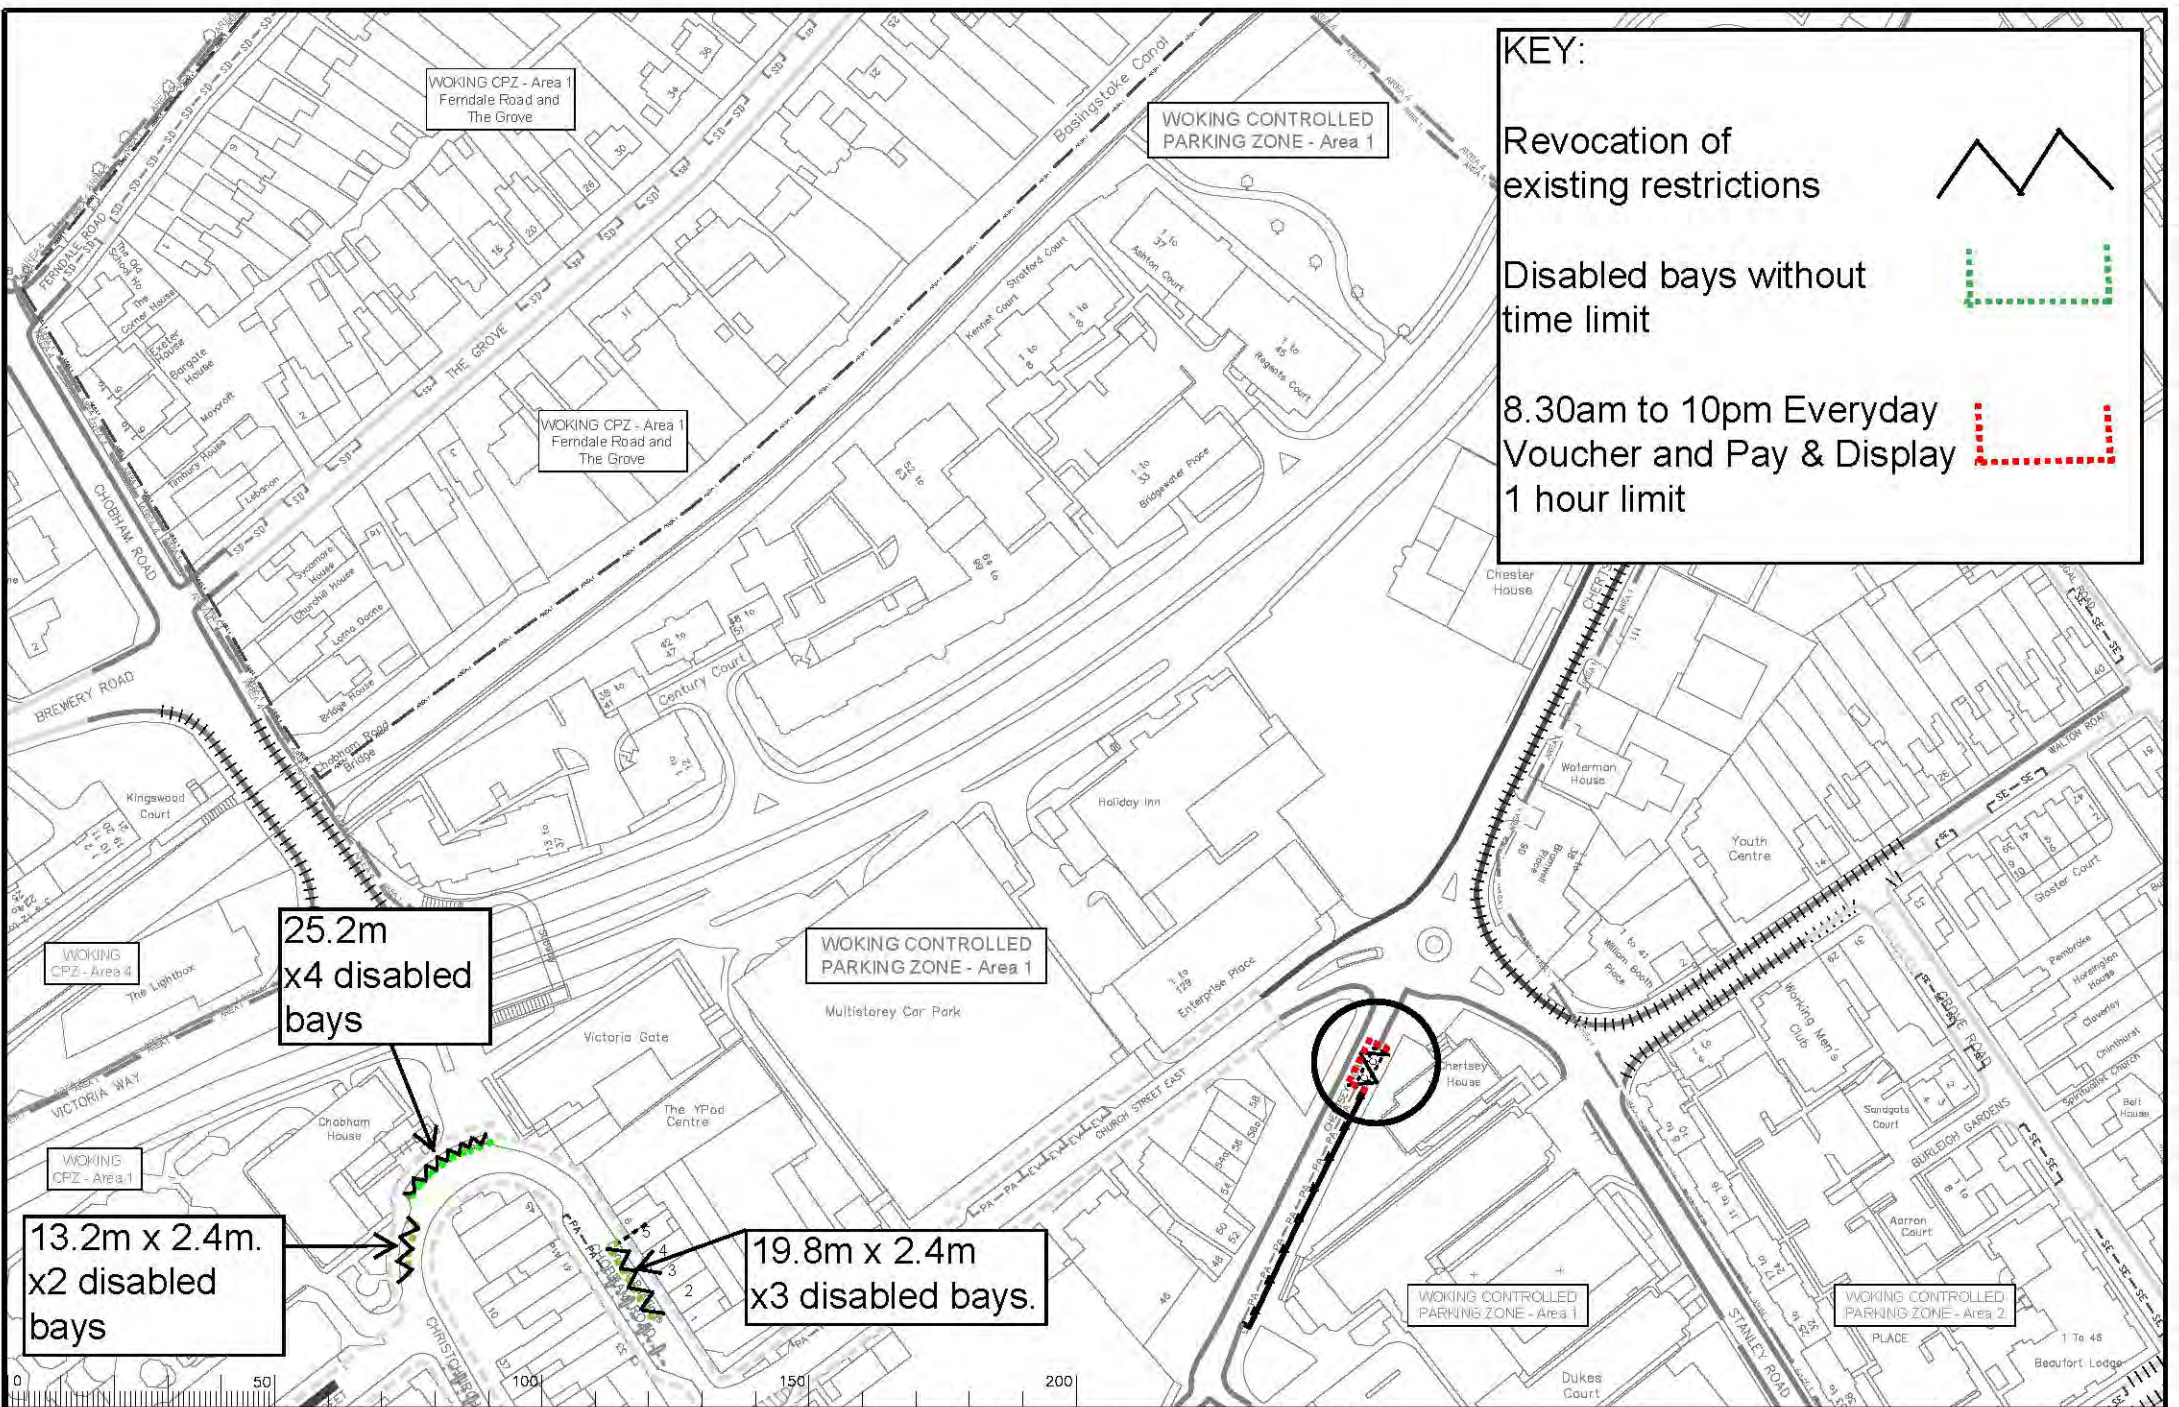

Project No. 3282/WOK
Contract Sheet No. Drawing No. Rev. Classification



KEY:

- Revocation of existing restrictions 
- Disabled bays without time limit 
- 8.30am to 10pm Everyday Voucher and Pay & Display 1 hour limit 

25.2m
x4 disabled
bays

13.2m x 2.4m.
x2 disabled
bays


19.8m x 2.4m
x3 disabled bays.

Drawing No: GEH 21





Project: WOKING DPE
WOKING
Drawing: TRAFFIC ORDERS

Project No: 3282/WOK
Contract No:
Drawing No:
Rev:
Classification:




SURREY COUNTY COUNCIL

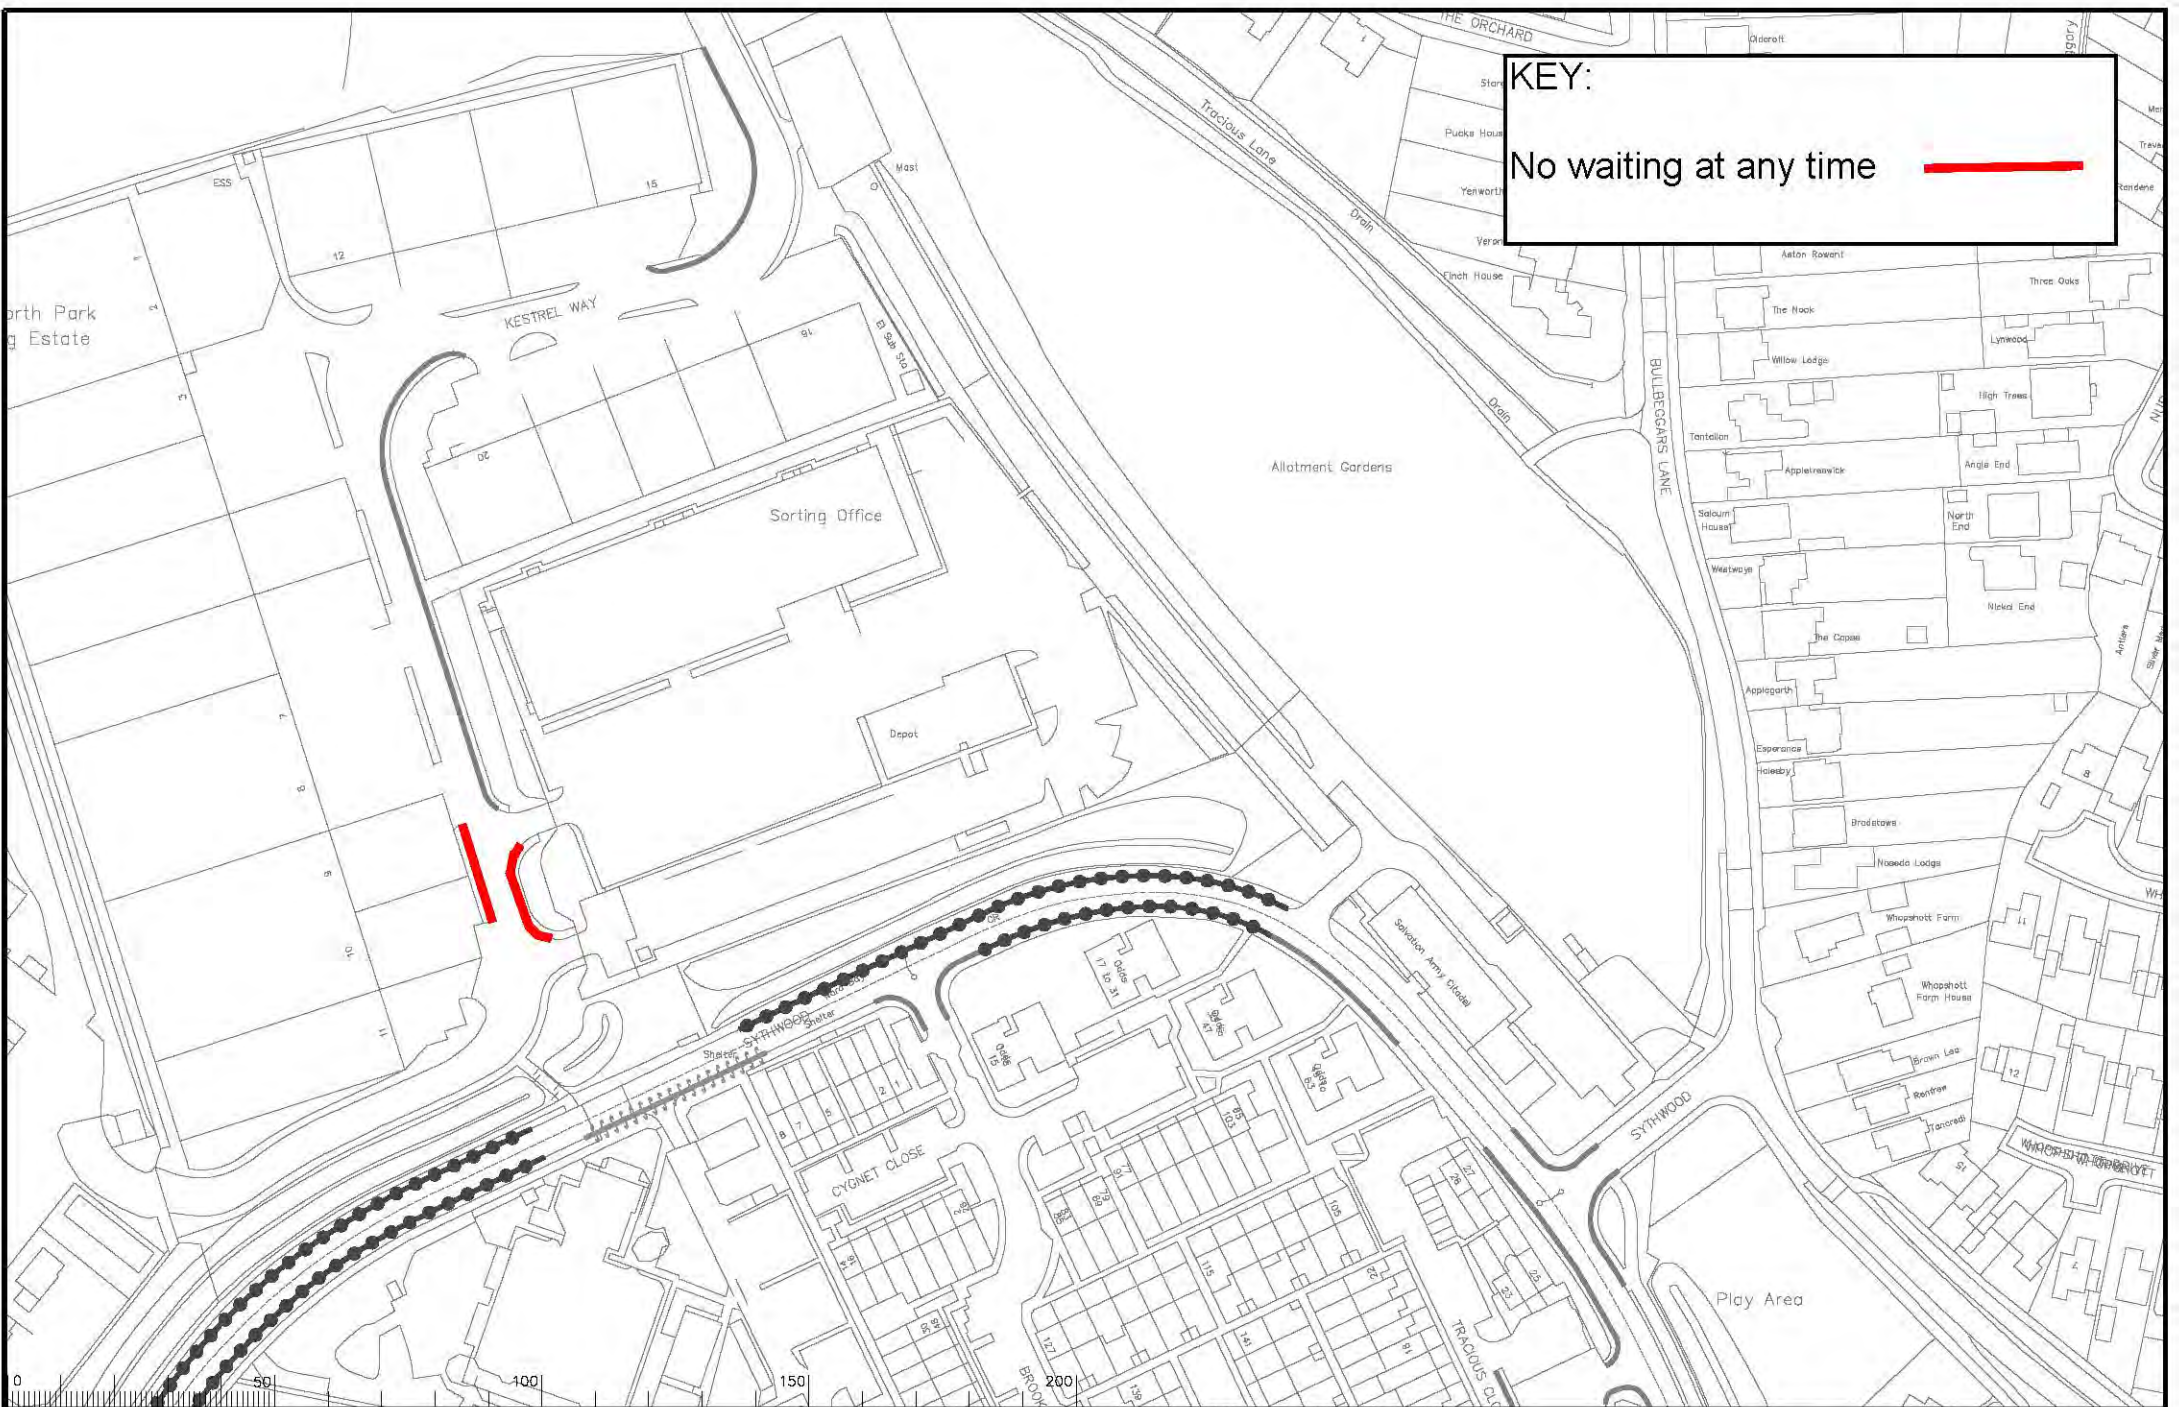


KEY:
 No waiting at any time 


Notes

Rev Description Date Chkd Date Appr Date
Drawing No: GEH 22

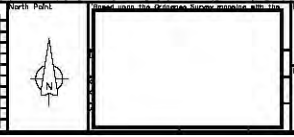

**GOLDSWORTH PARK DPE
 WOKING**

 SURREY COUNTY COUNCIL	Project No. 3282/WOK	Rev.
	Contract Sheet No.	
	Drawing No. 29017	
	Classification	

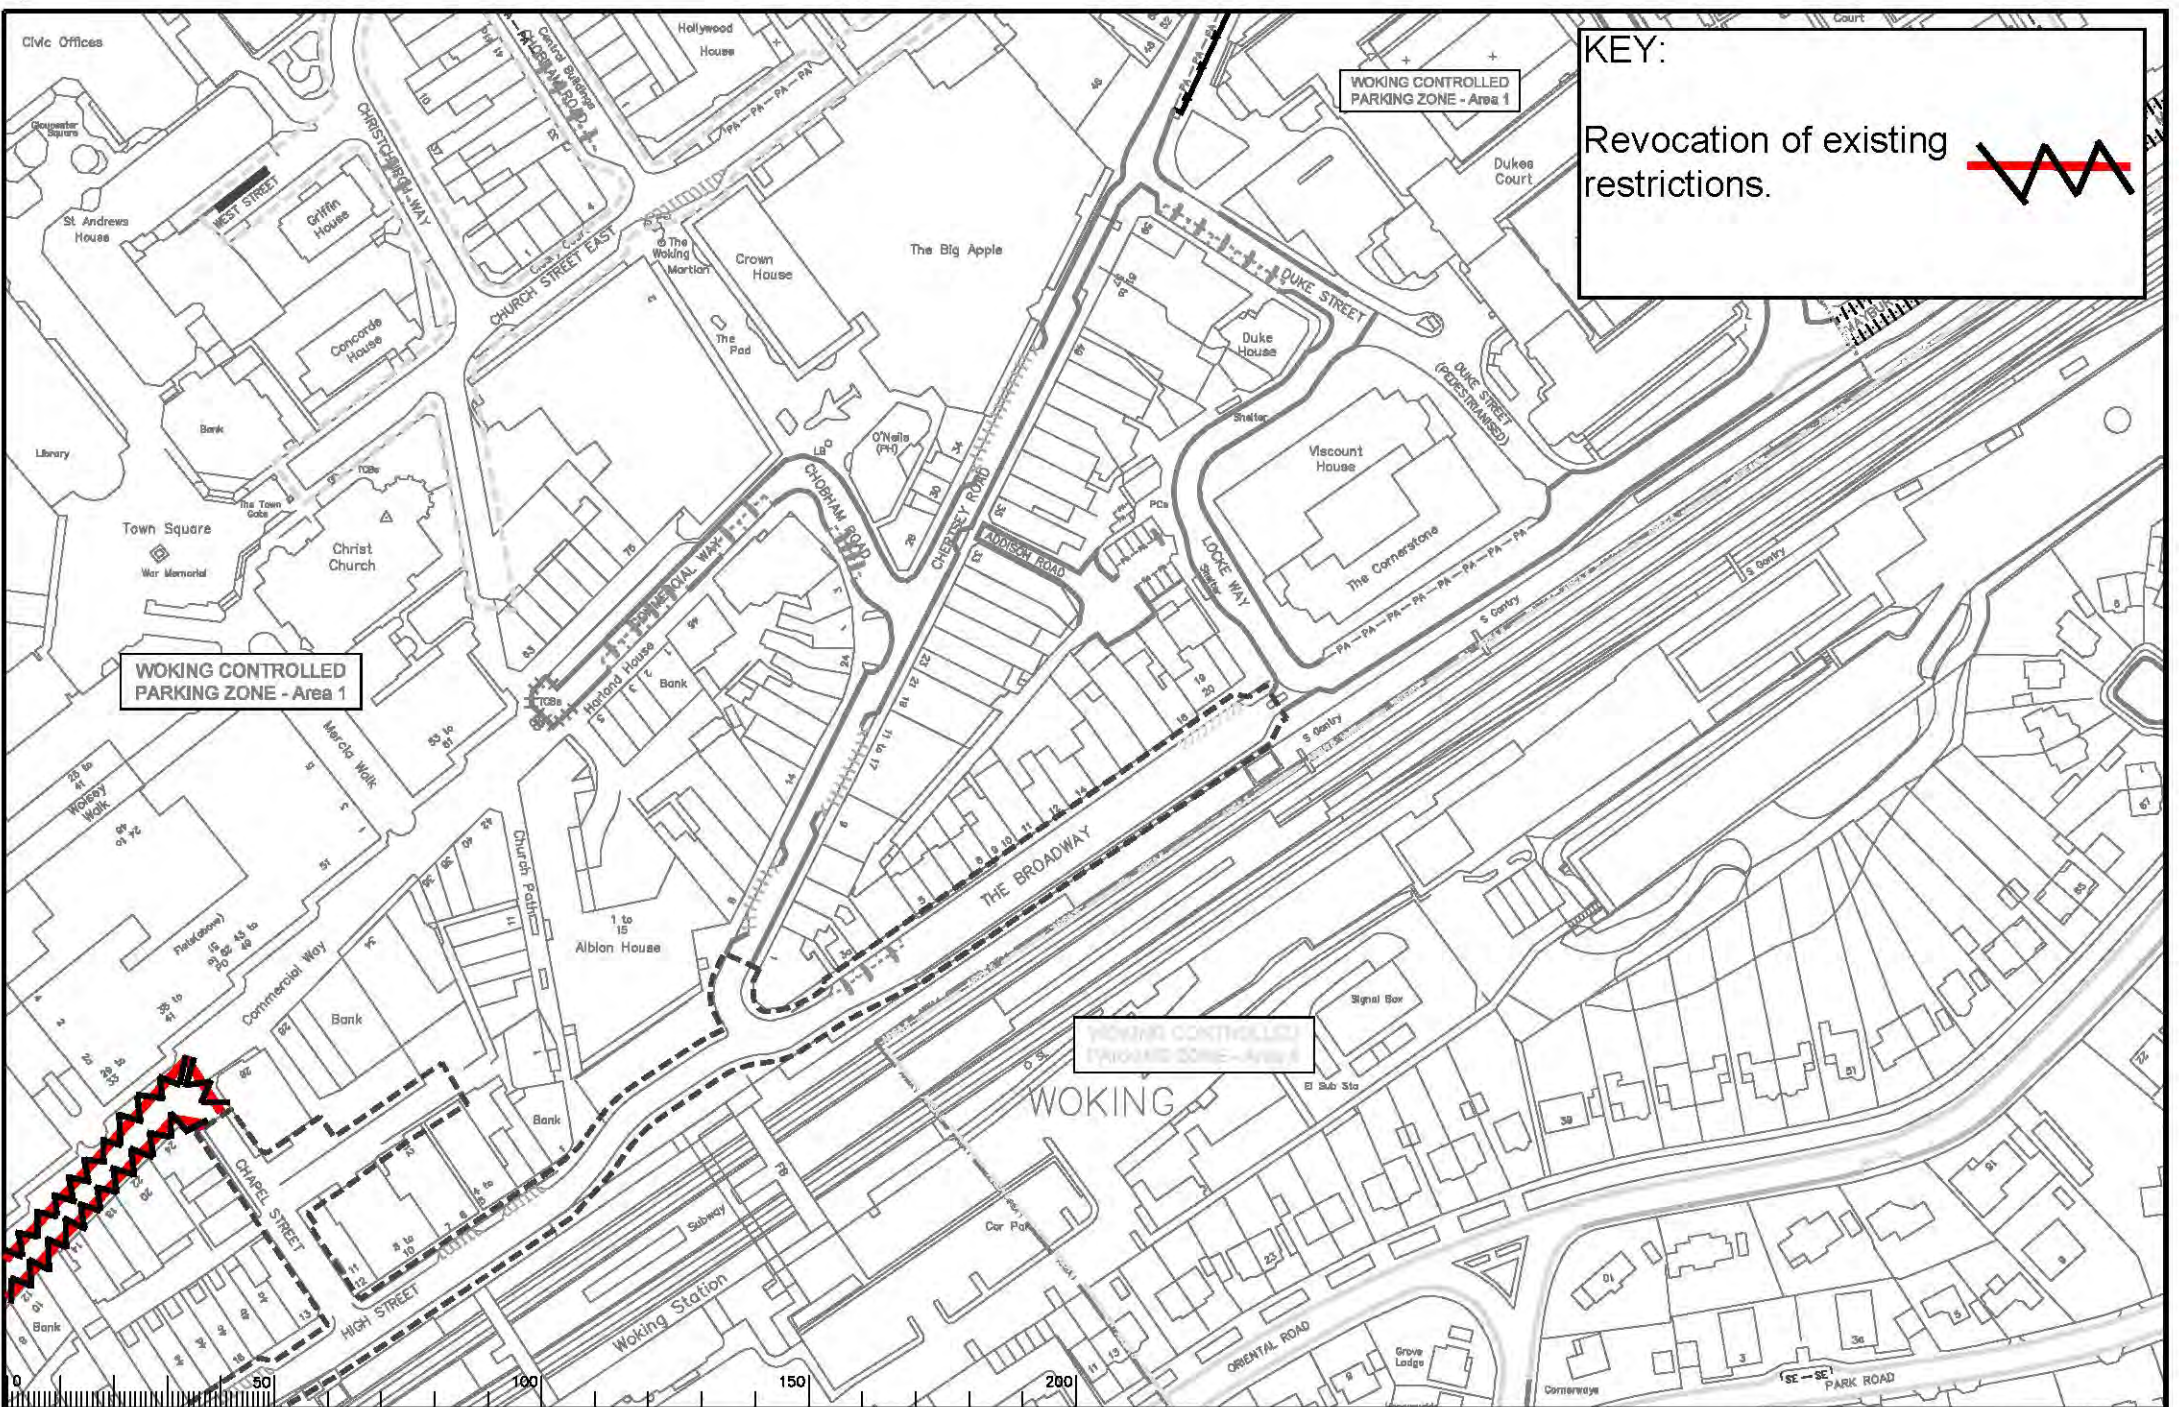

KEY:
 Revocation of existing restrictions.



WOKING CONTROLLED PARKING ZONE - Area 1

WOKING CONTROLLED PARKING ZONE - Area 1

WOKING CONTROLLED PARKING ZONE - Area 1


Drawing No: GEH 23.




WOKING DPE
 WOKING



Project No: 3282/WOK
 Contract No: 20089
 Drawing No: 20089
 Revision

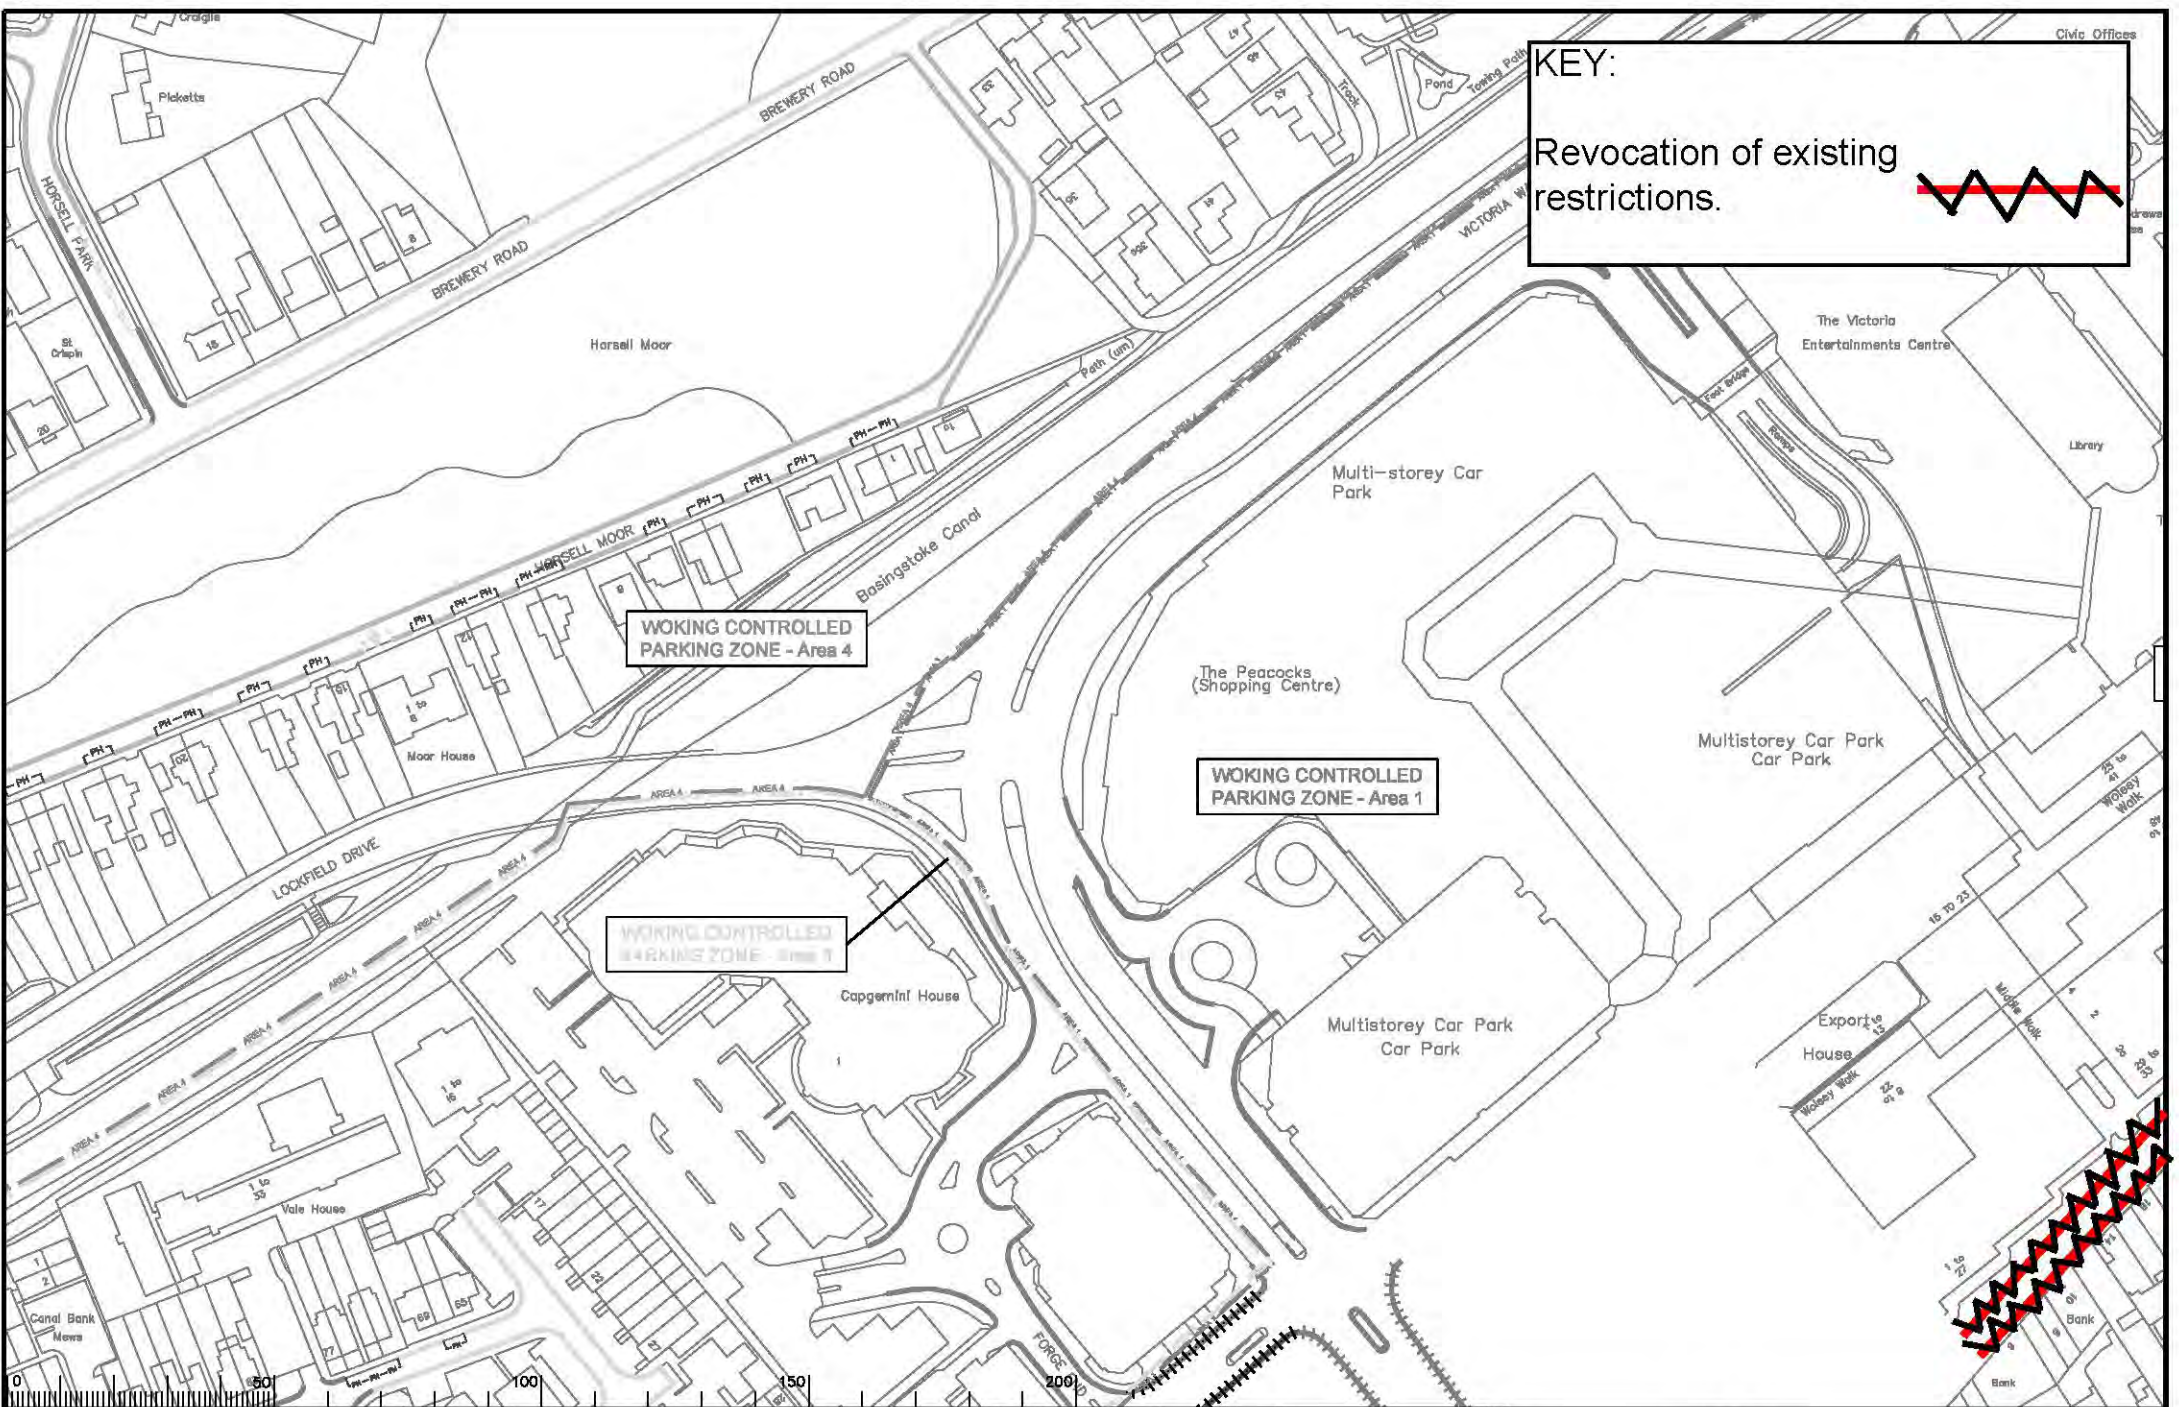

KEY:

Revocation of existing restrictions. 

Drawing No: GEH 24



WOKING DPE
WOKING



SURREY COUNTY COUNCIL

Project No: 3282/WOK
Contract No: [blank]
Drawing No: 20079
Rev: [blank]