


KEY:

Revocation of existing restrictions 

No waiting at any time 

Notes

Drawing No: WS 10

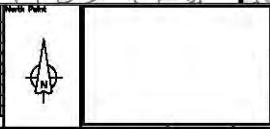


Project: WOKING DPE
WOKING



Project No: 3282/WOK
Drawing No: 20092
Revision: 1

KEY:
 No waiting at any time ———

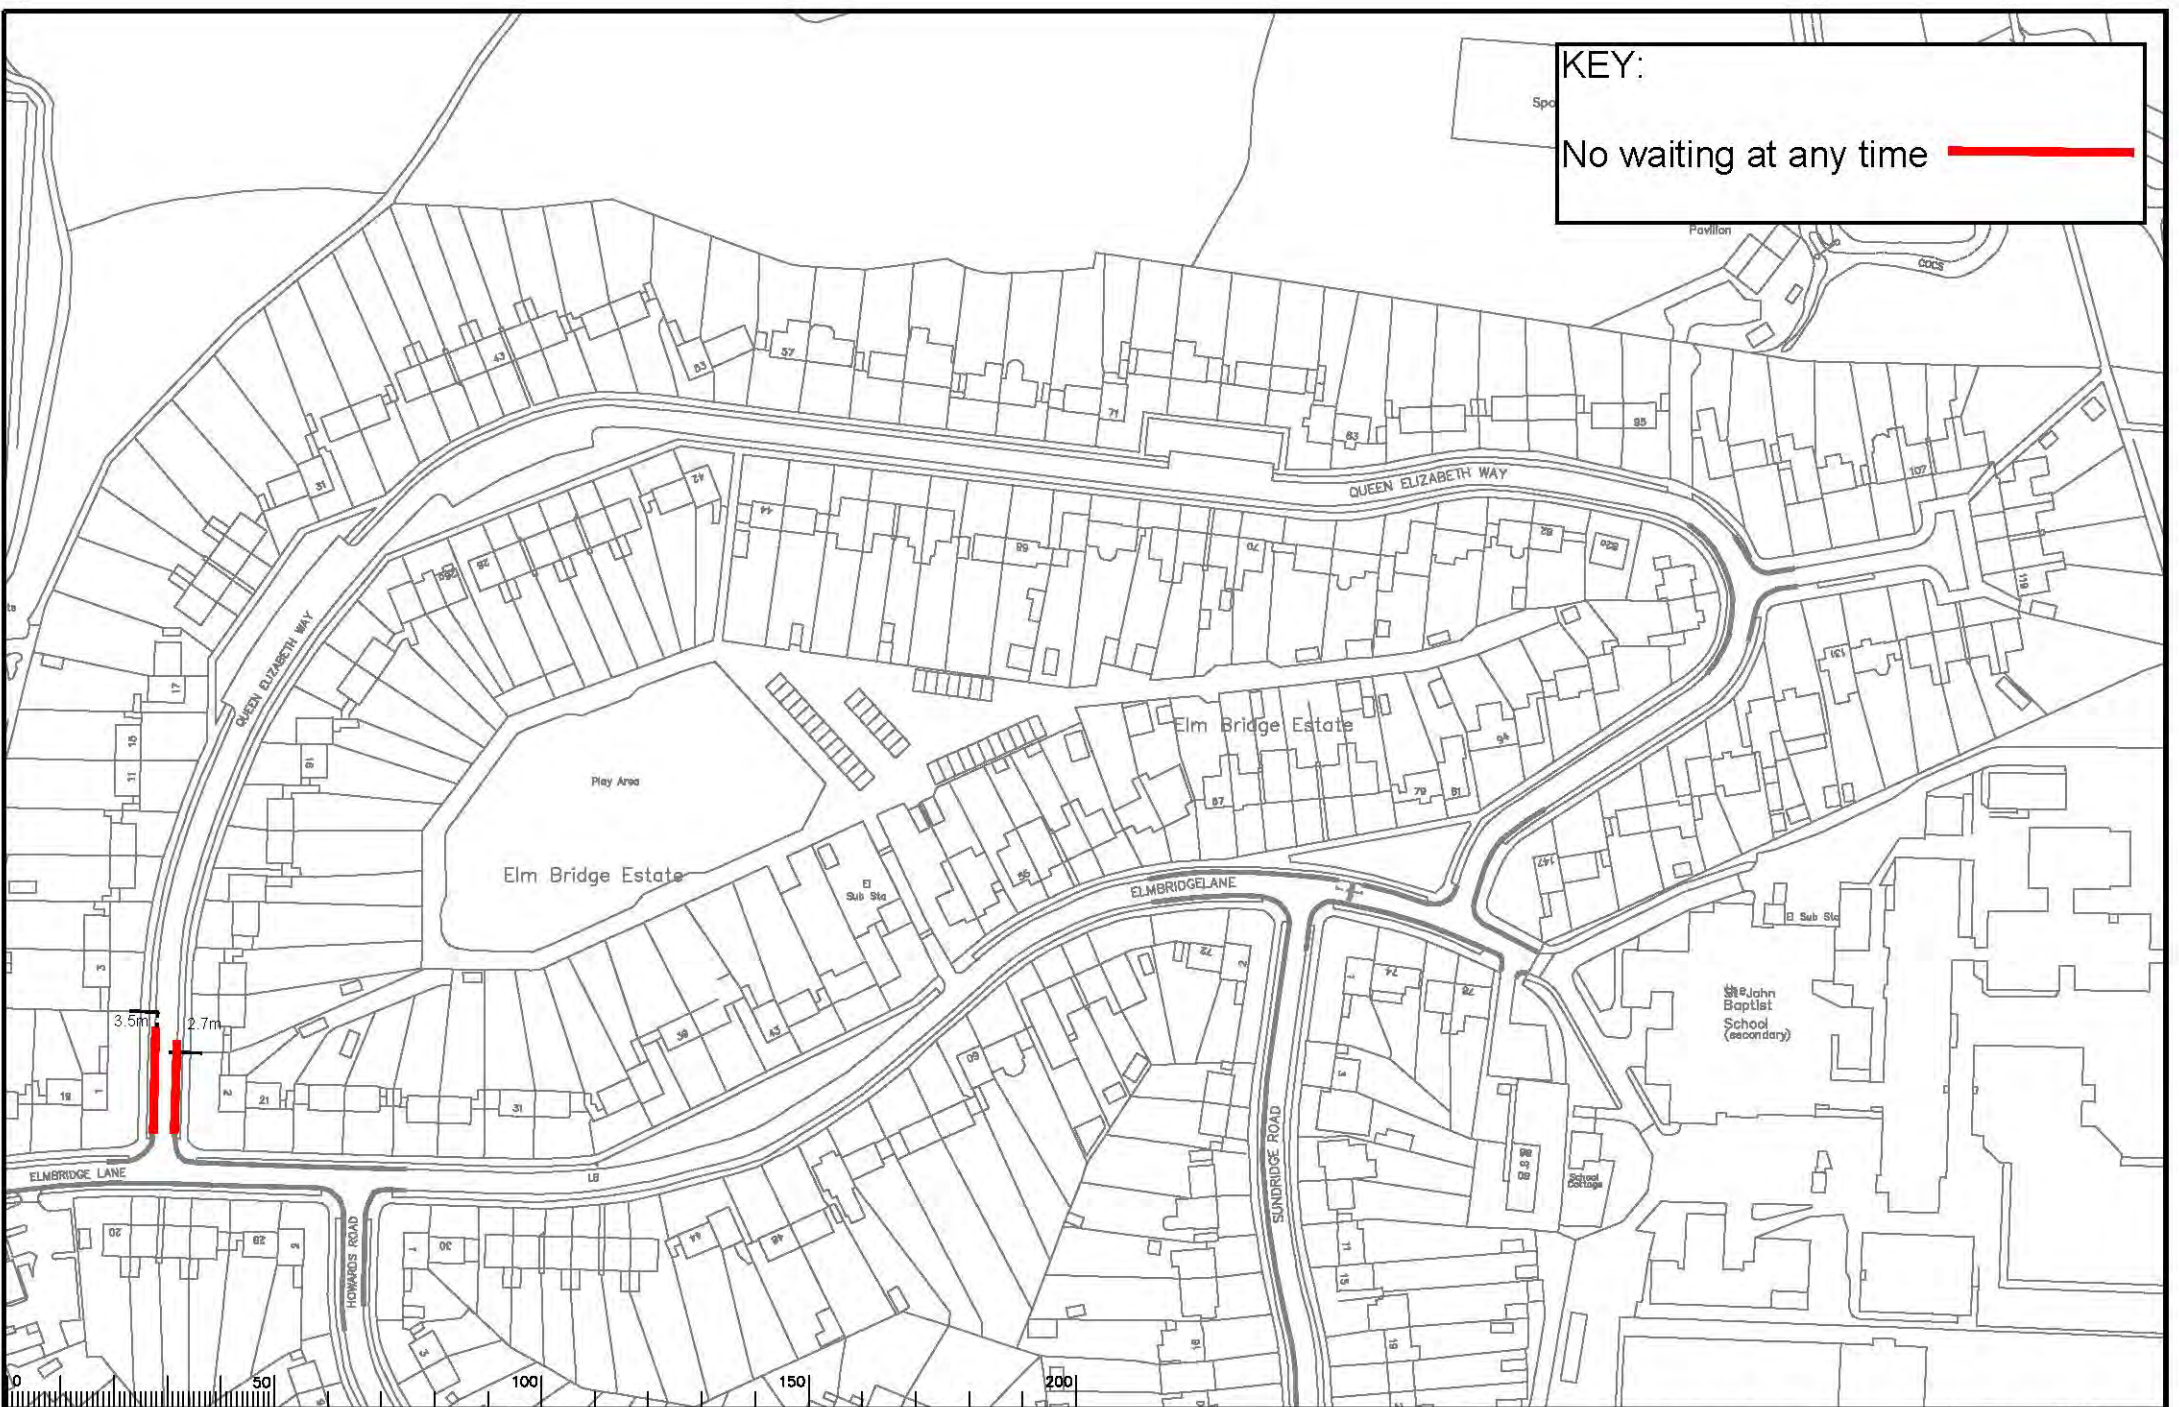


Drawing No: WS 11




OLD WOKING DPE
 WOKING

	Project No.	3282/WOK
	Contract	
	Drawing No.	20102
	Revision	

KEY:
 No waiting at any time ——

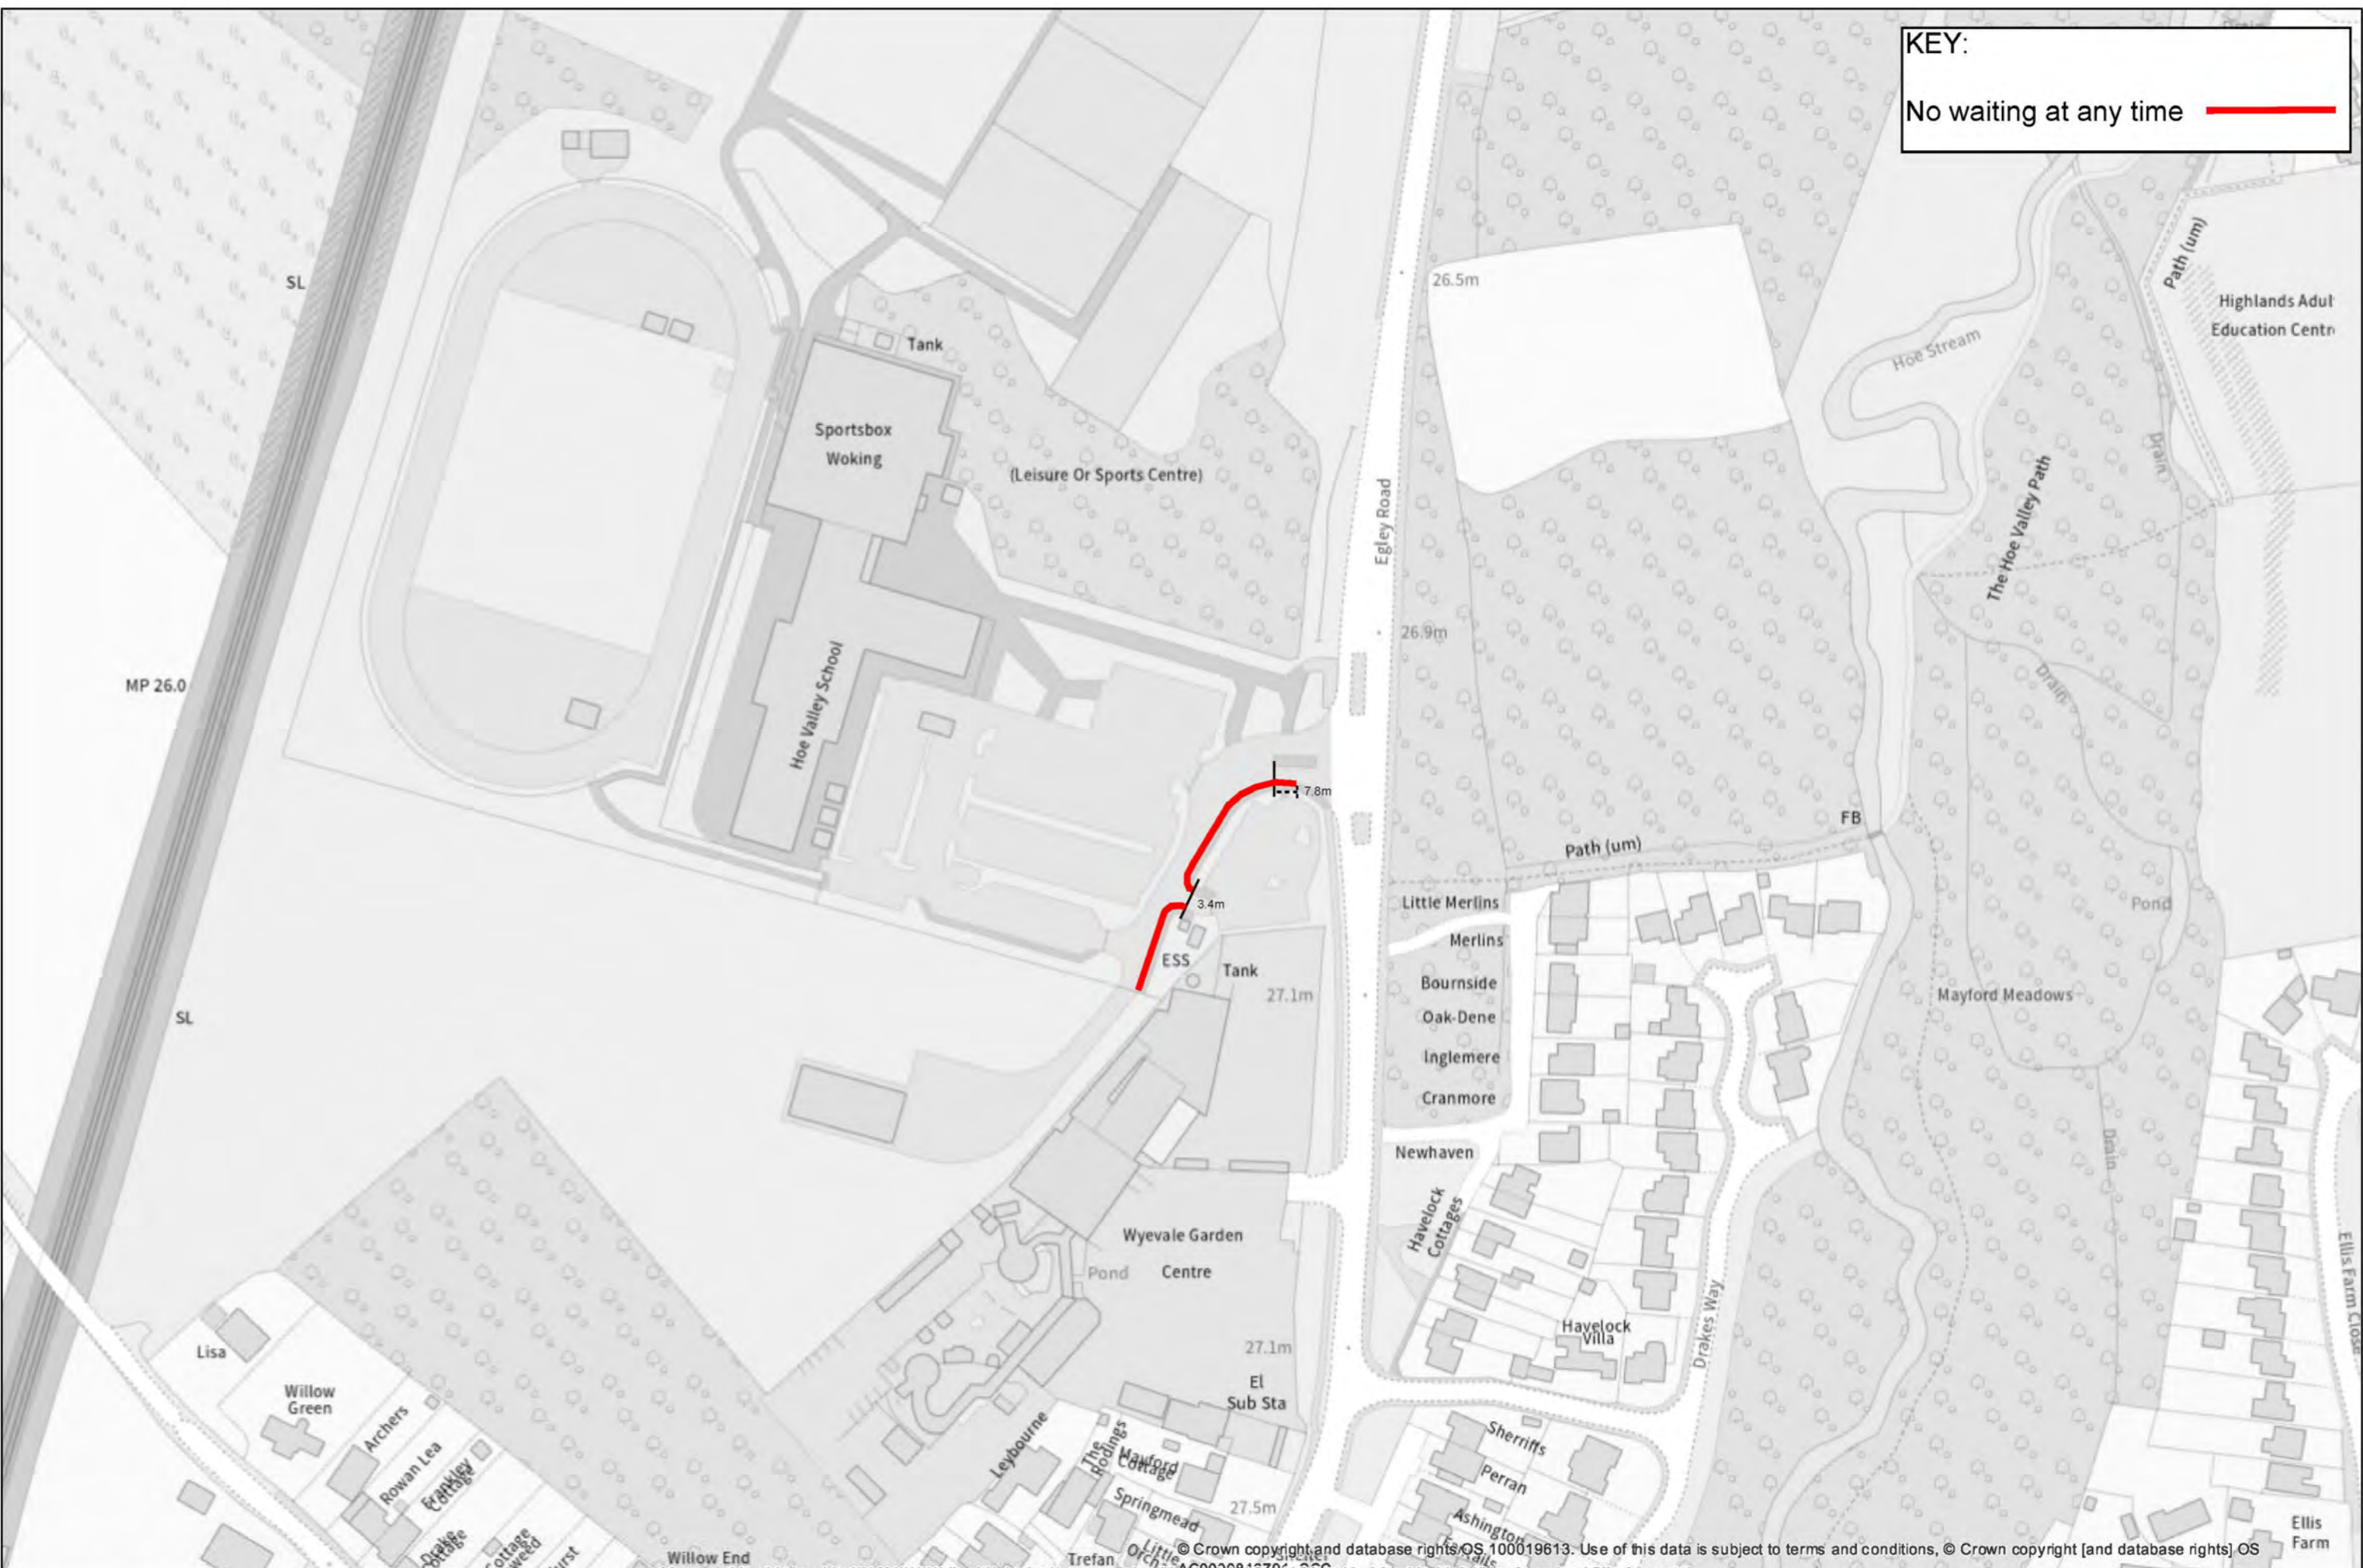

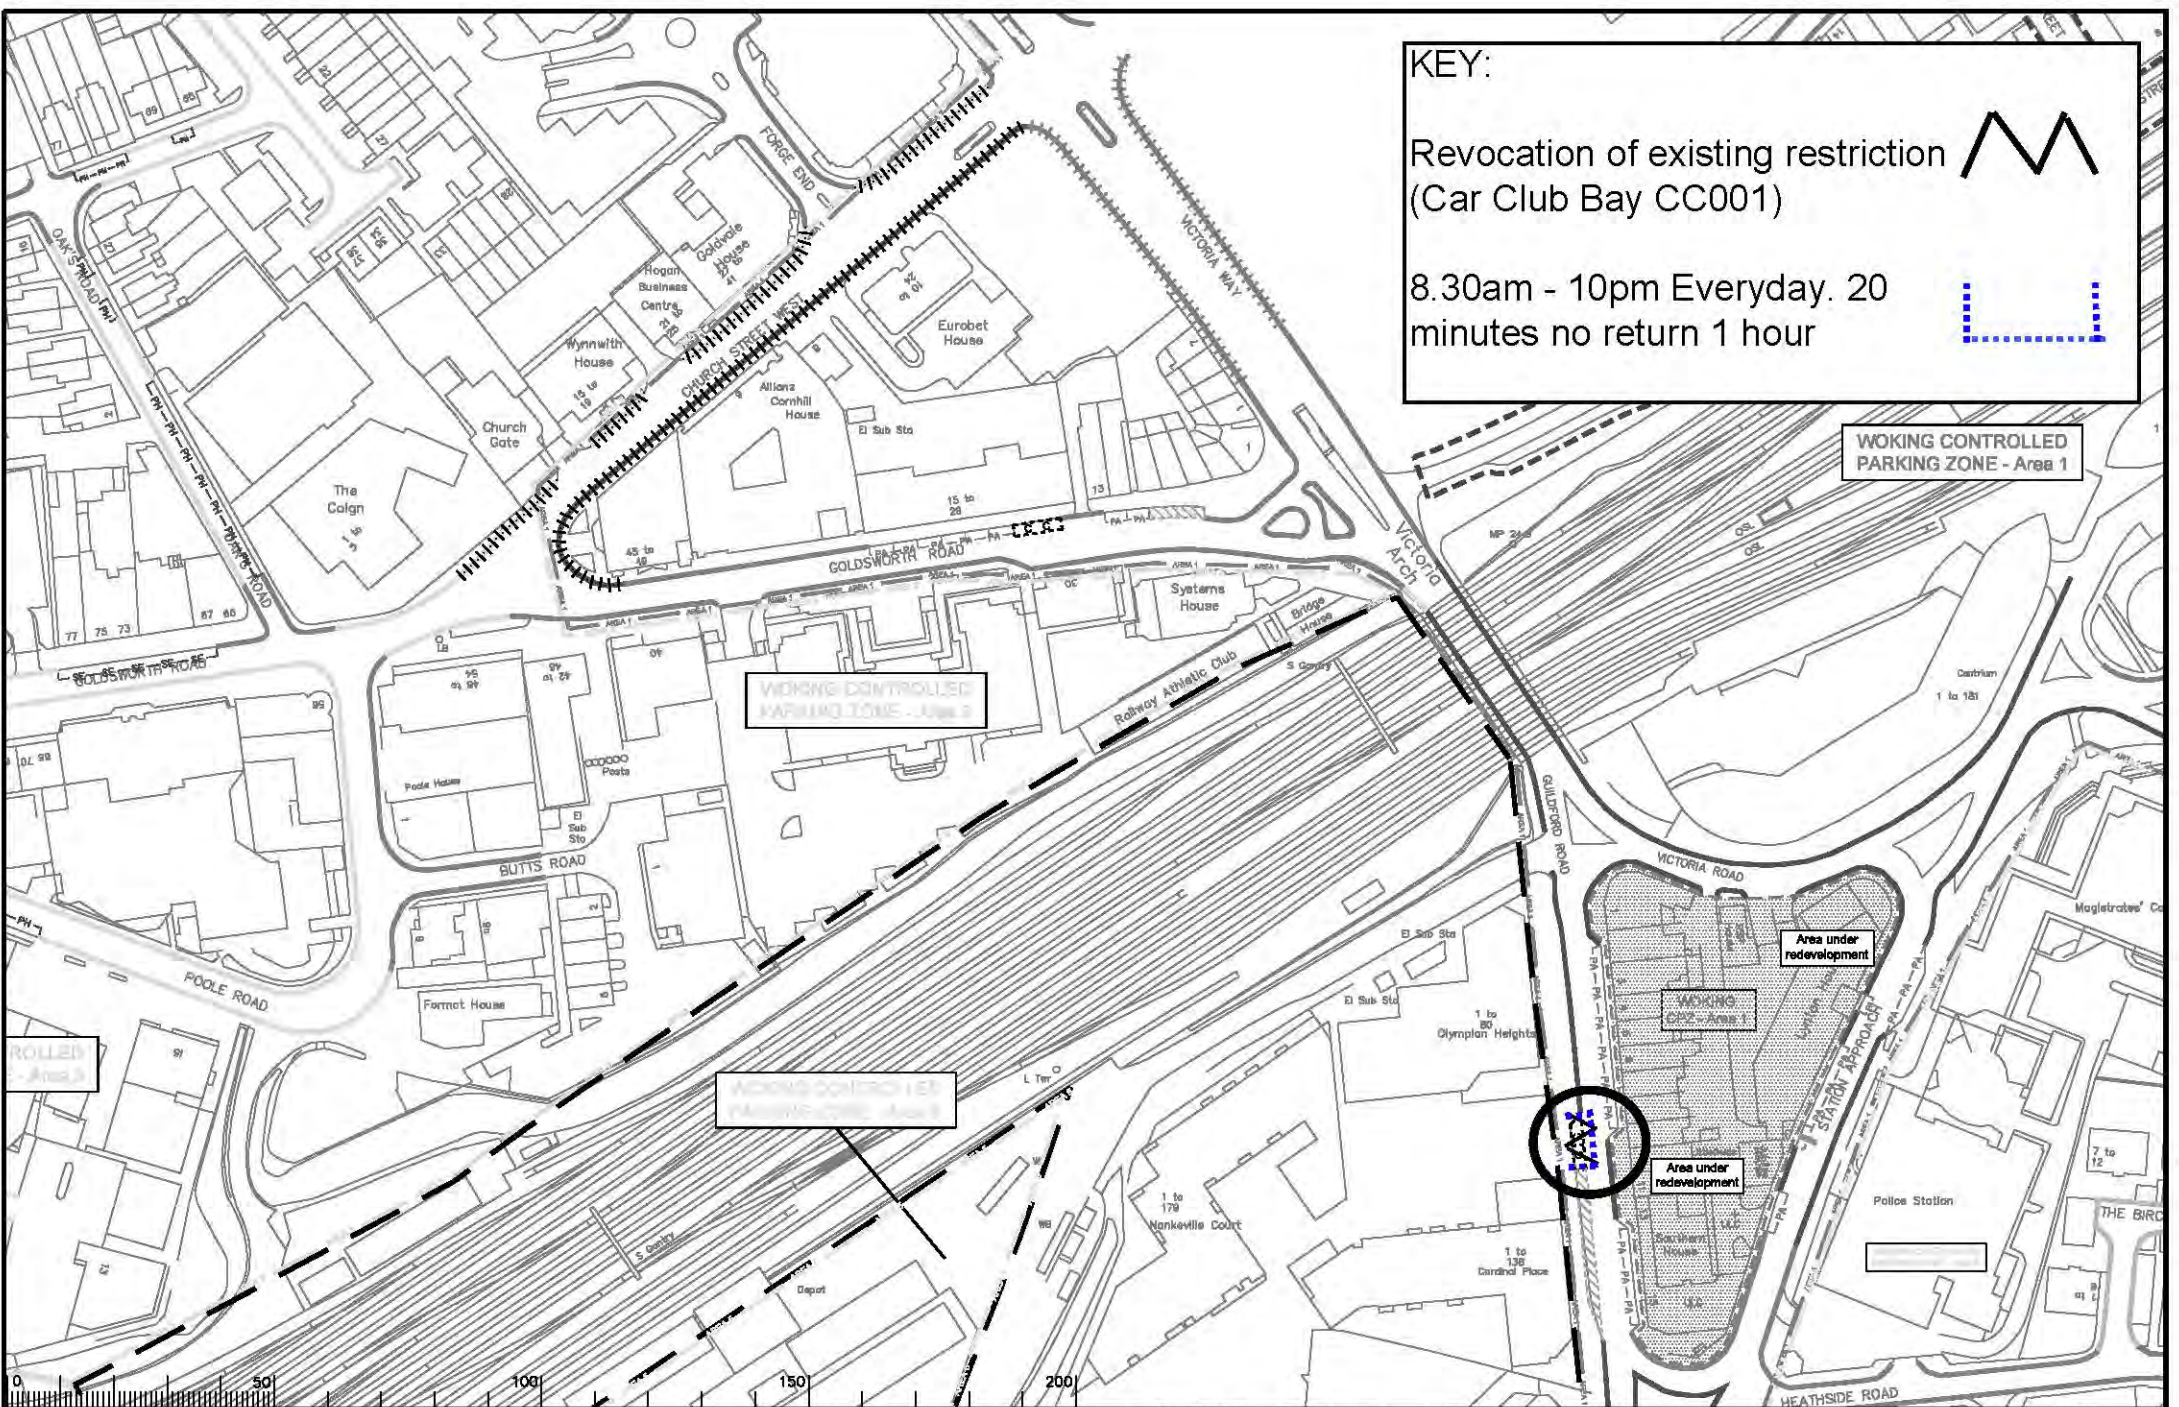

KEY:

Revocation of existing restriction
(Car Club Bay CC001)



8.30am - 10pm Everyday. 20
minutes no return 1 hour



WOKING CONTROLLED
PARKING ZONE - Area 1

WOKING CONTROLLED
PARKING ZONE - Area 2

WOKING CONTROLLED
PARKING ZONE - Area 3

Area under
redevelopment

WOKING
DPE - Area 1

Area under
redevelopment

Drawing No: WS 13



WOKING DPE
WOKING



Project No.
3282/WOK
Contract
No.
Drawing No.
20085
Rev.
-
Modification