


KEY

- PROPOSED NO WAITING AT ANY TIME
- REVOKE EXISTING RESTRICTION
- EXISTING WAITING, LOADING AND PARKING RESTRICTIONS (WITH OR WITHOUT SYMBOLS)

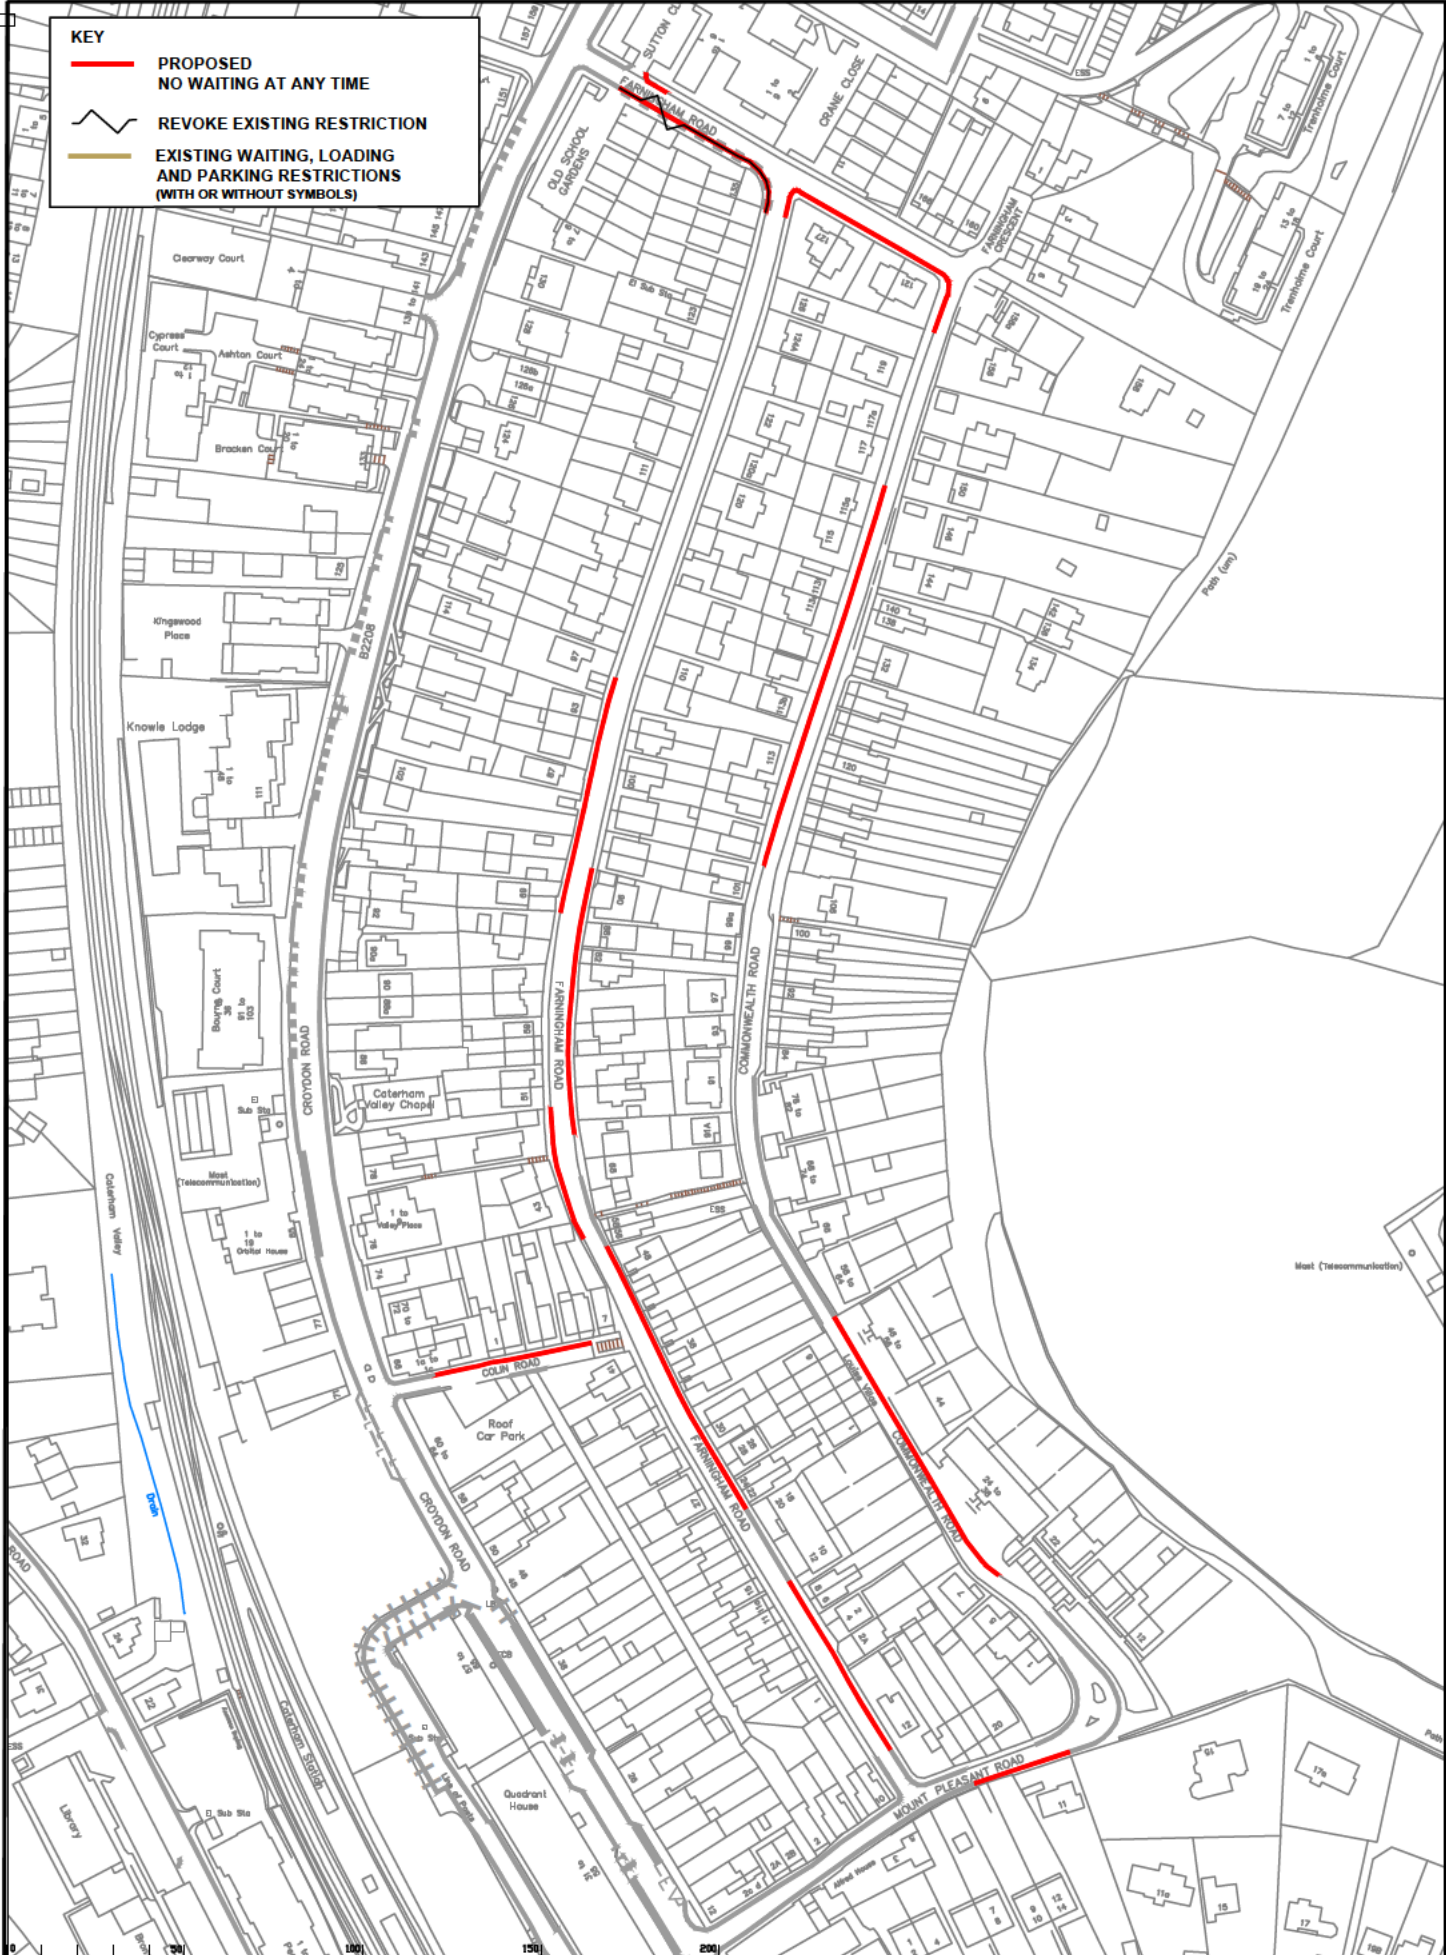

Rev	Description	Drawn	Stg	Date	Checked	Stg	Date	Appr	Stg	Date

Farningham Road, Mount Pleasant Road, Commonwealth Road and Colin Road, Caterham
 Proposal including double yellow lines

AUREY
 CONSULTANTS