




KEY:
 Revoke existing restrictions 
 Install single yellow line 
 Install 17m parking bay 


WORKING CONTROLLED
 PARKING ZONE - AREA 1

WORKING CONTROLLED
 PARKING ZONE - AREA 2

WORKING CONTROLLED
 PARKING ZONE - AREA 2




Drawing: GEH 12

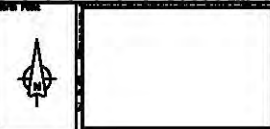

GOLDSWORTH EAST & HORSELL DPE
 WOKING



3282/WOK
 20089

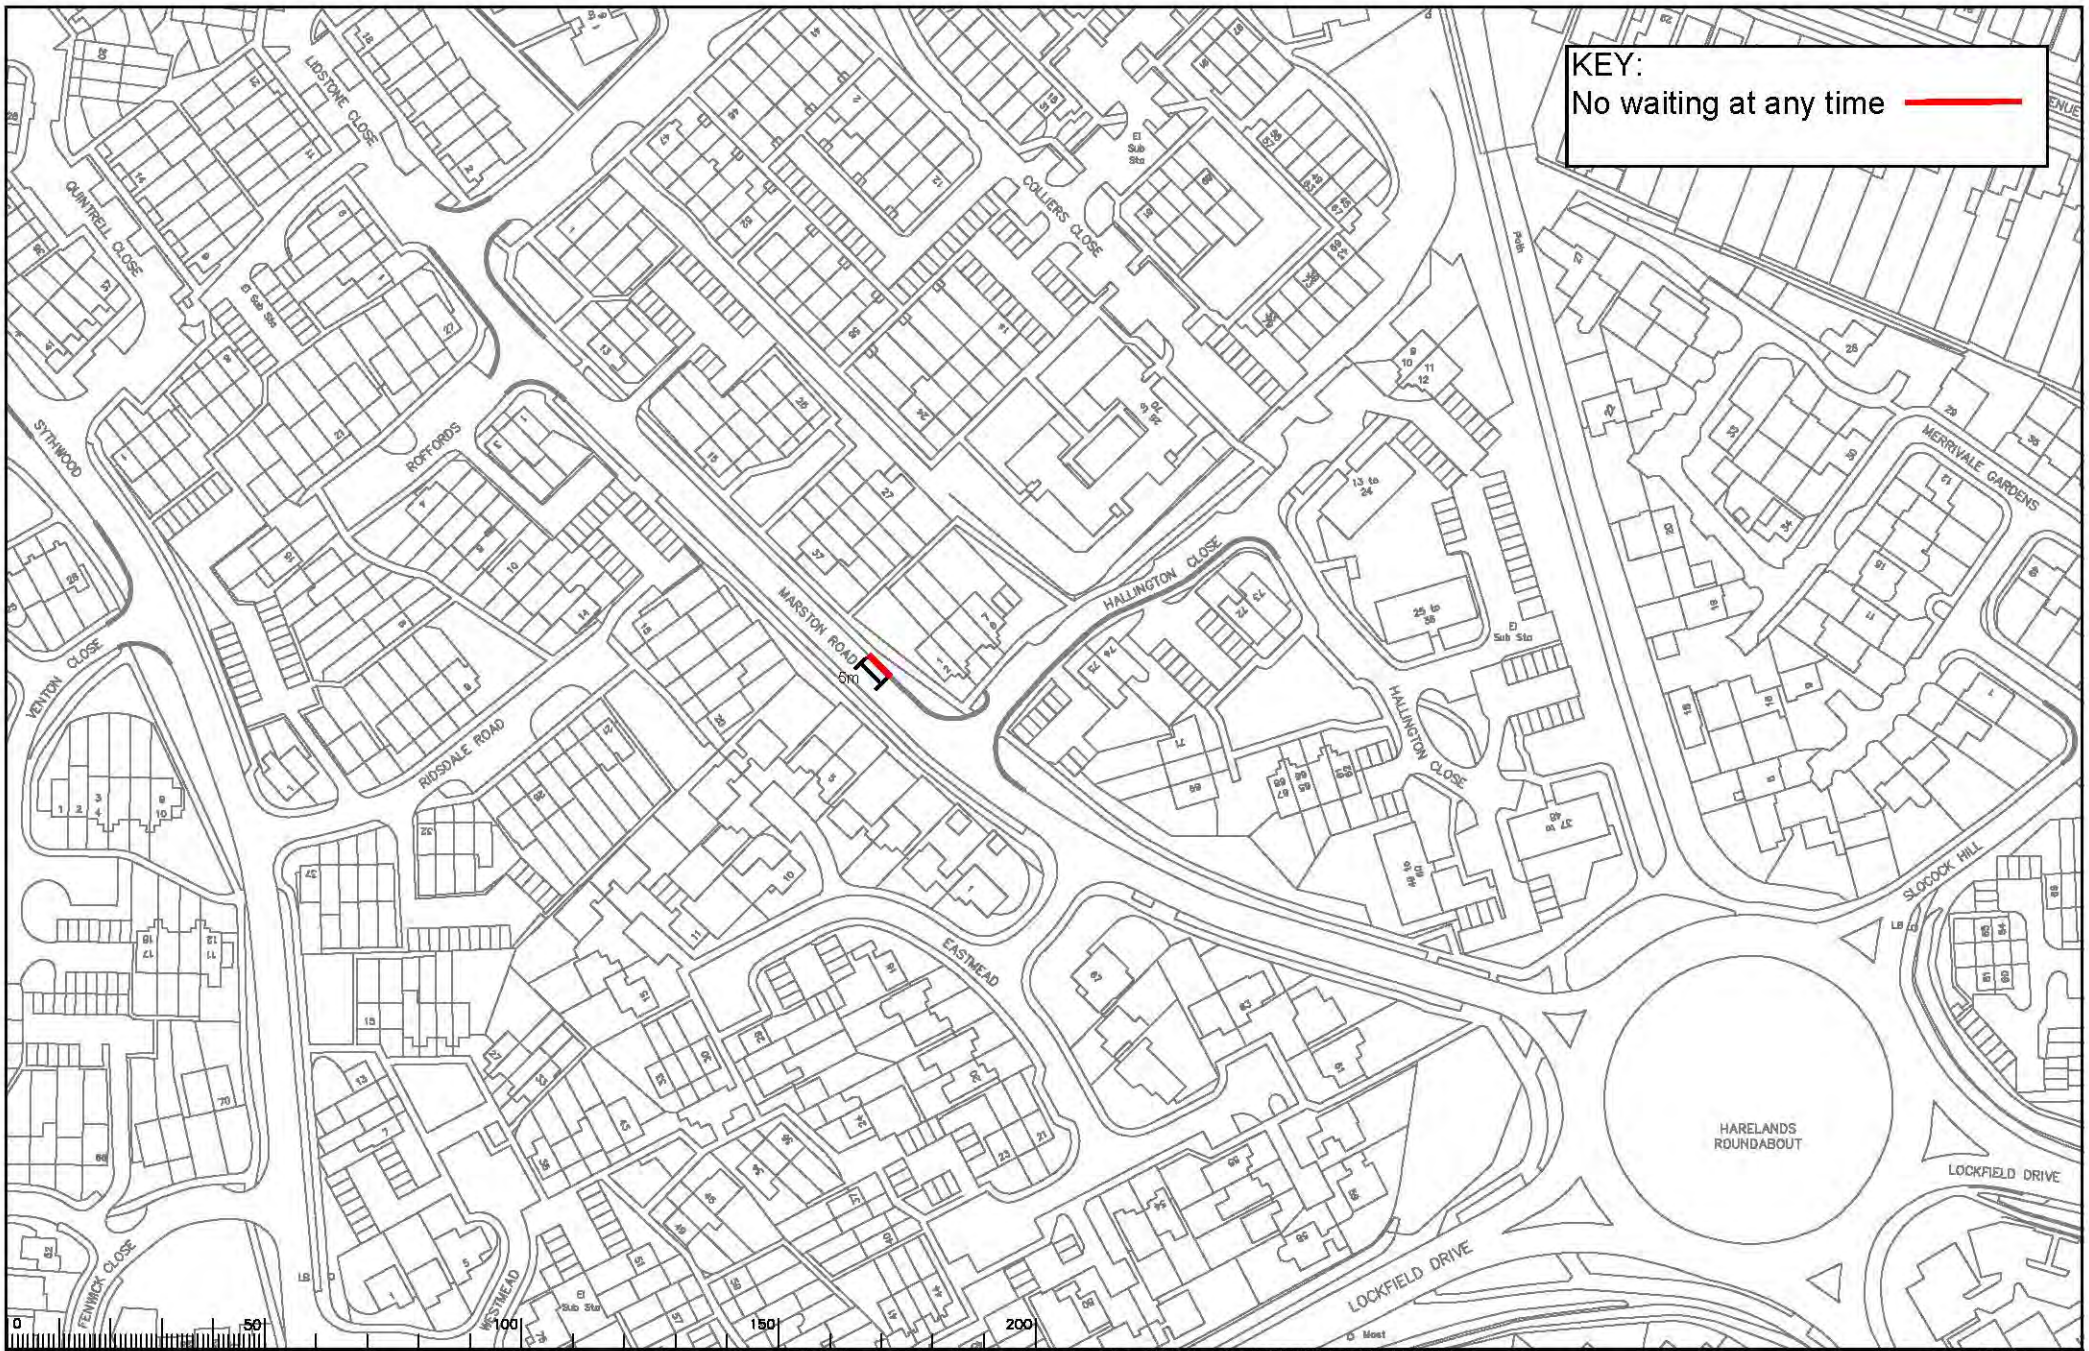

KEY:
 No waiting at any time ———



Drawing No: GEH 13



GOLDSWORTH PARK DPE
 WOKING


 SURREY COUNTY COUNCIL	Project No: 3282/WOK
	Drawing No: 20111
	Date: 2011
	Scale: 1:1000



KEY:
 No waiting at any time ———




Drawing No: GEH 14

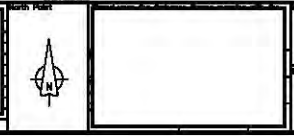

GOLDSWORTH PARK DPE
 WDKING


	Project No.	3282/WOK
	Contract No.	
	Drawing No.	20125
	Revision	

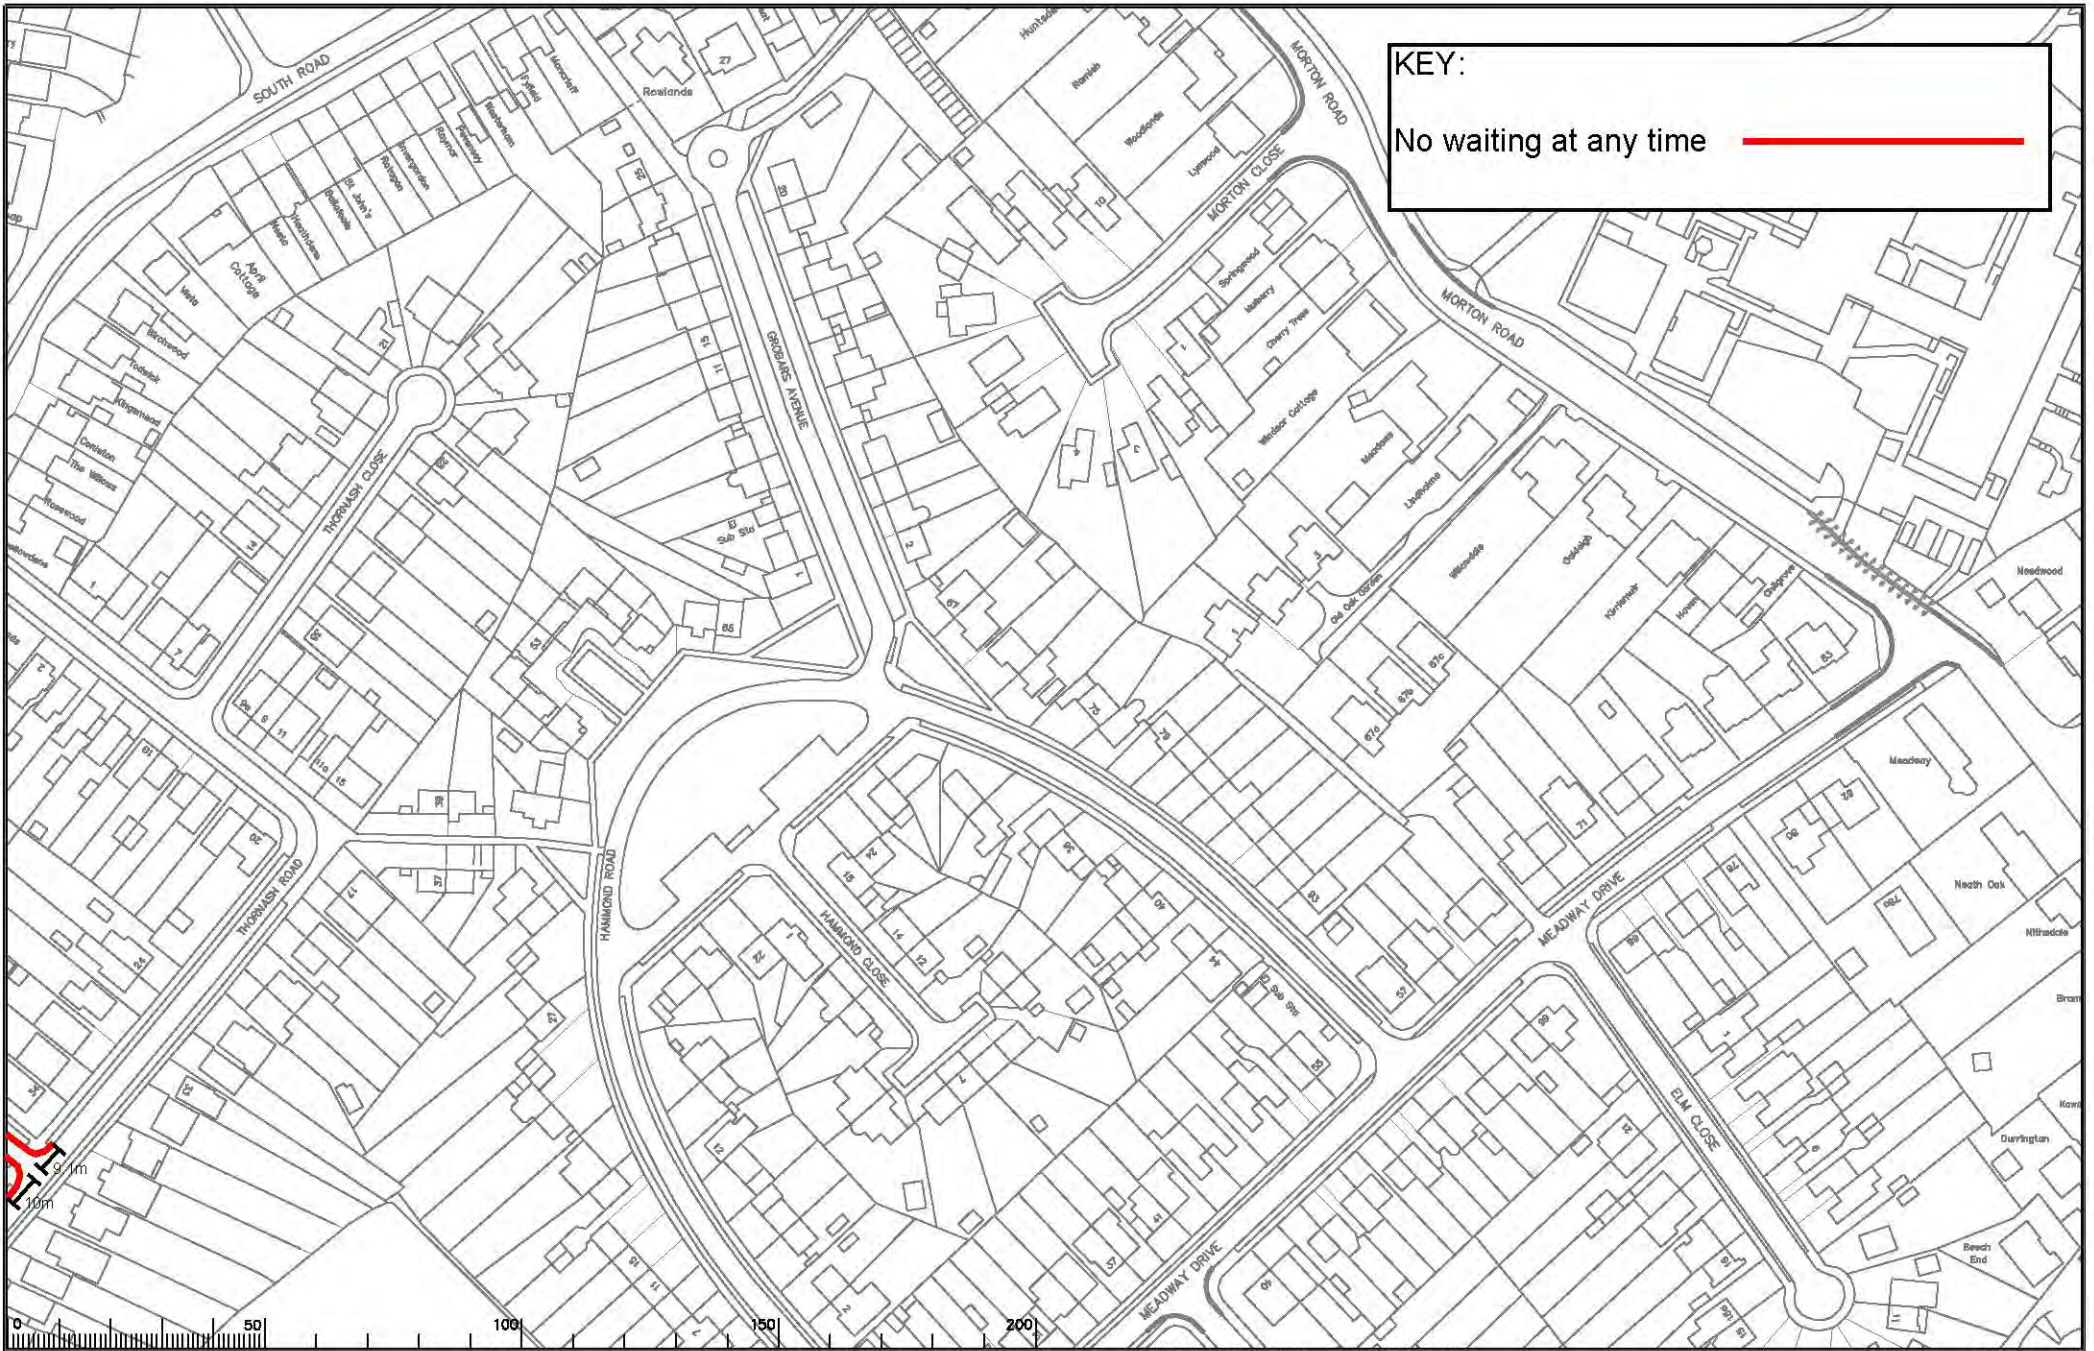

KEY:
 No waiting at any time —————




Drawing GEH 15

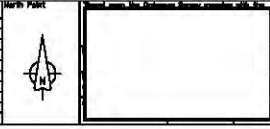

HORSELL DPE
 WOKING

Project No. 3282/WOK
 Contract Sheet
 Drawing No. 20014
 Date: -

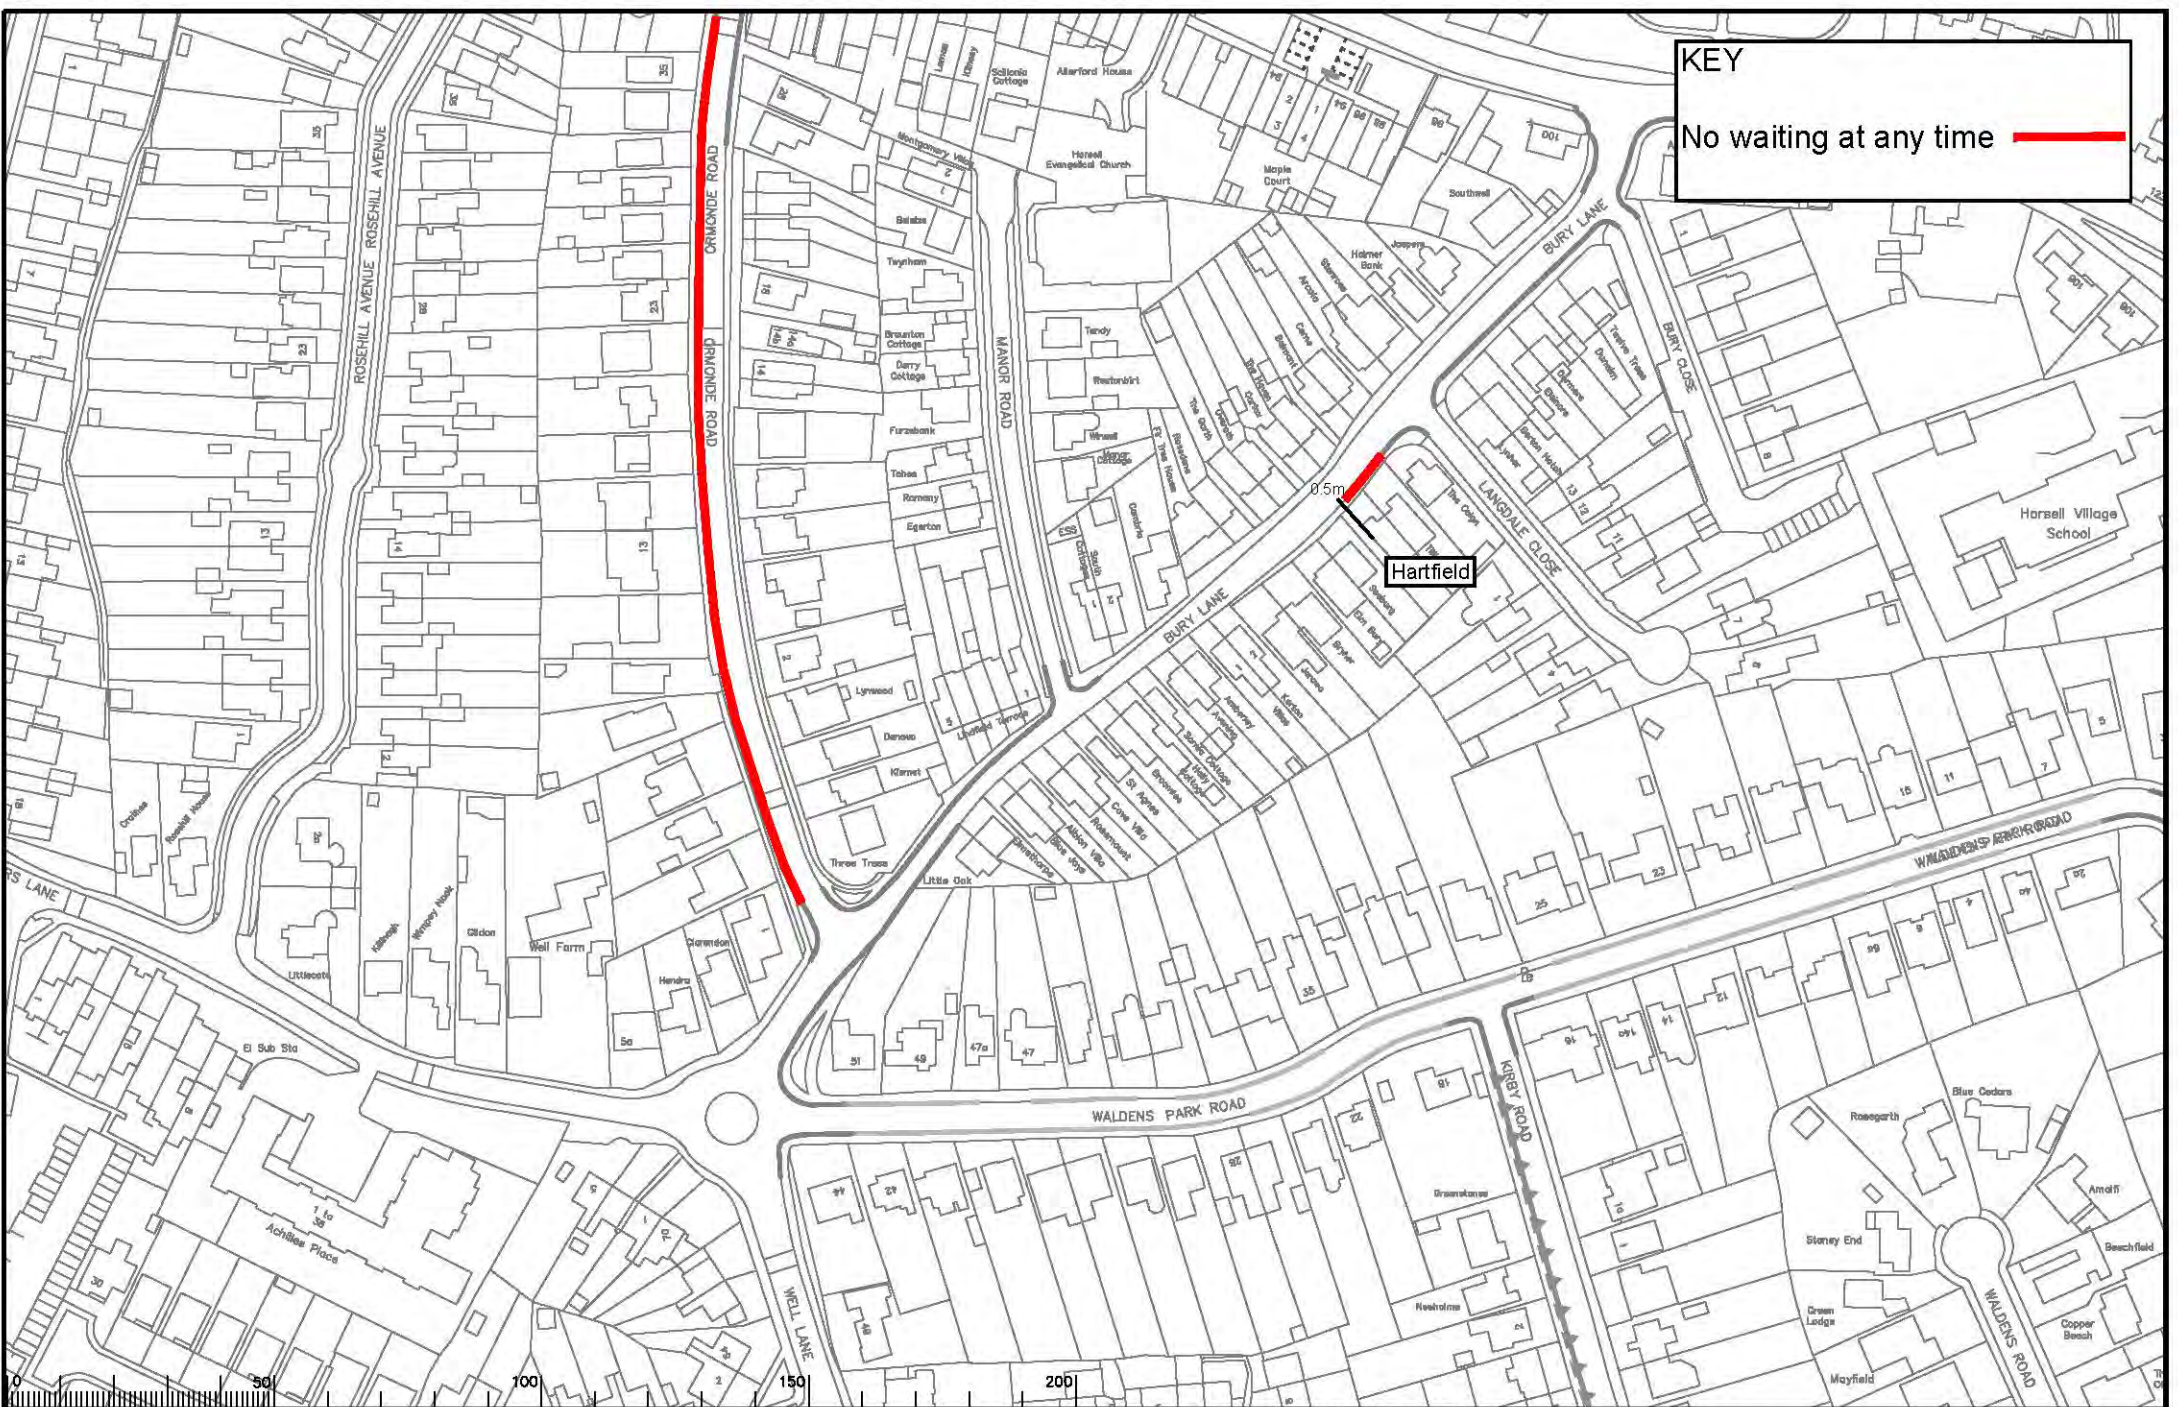

KEY
 No waiting at any time ——

Hartfield

0.5m



Drawing No: GEH 16



GOLDSWORTH EAST & HORSELL DPE
 WOKING
 IMPLEMENTED TRAFFIC ORDERS




Project No: 3282/WOK
 Contract No:
 Drawing No: 2016
 Revision:


KEY:
 No waiting at any time 




Drawing No: GEH 17

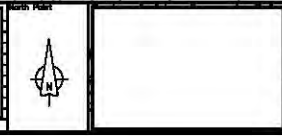

GOLDSWORTH EAST & HORSELL DPE
 WDKING



Project No: 3282/WOK
 Contract No:
 Drawing No: 2016
 Revision

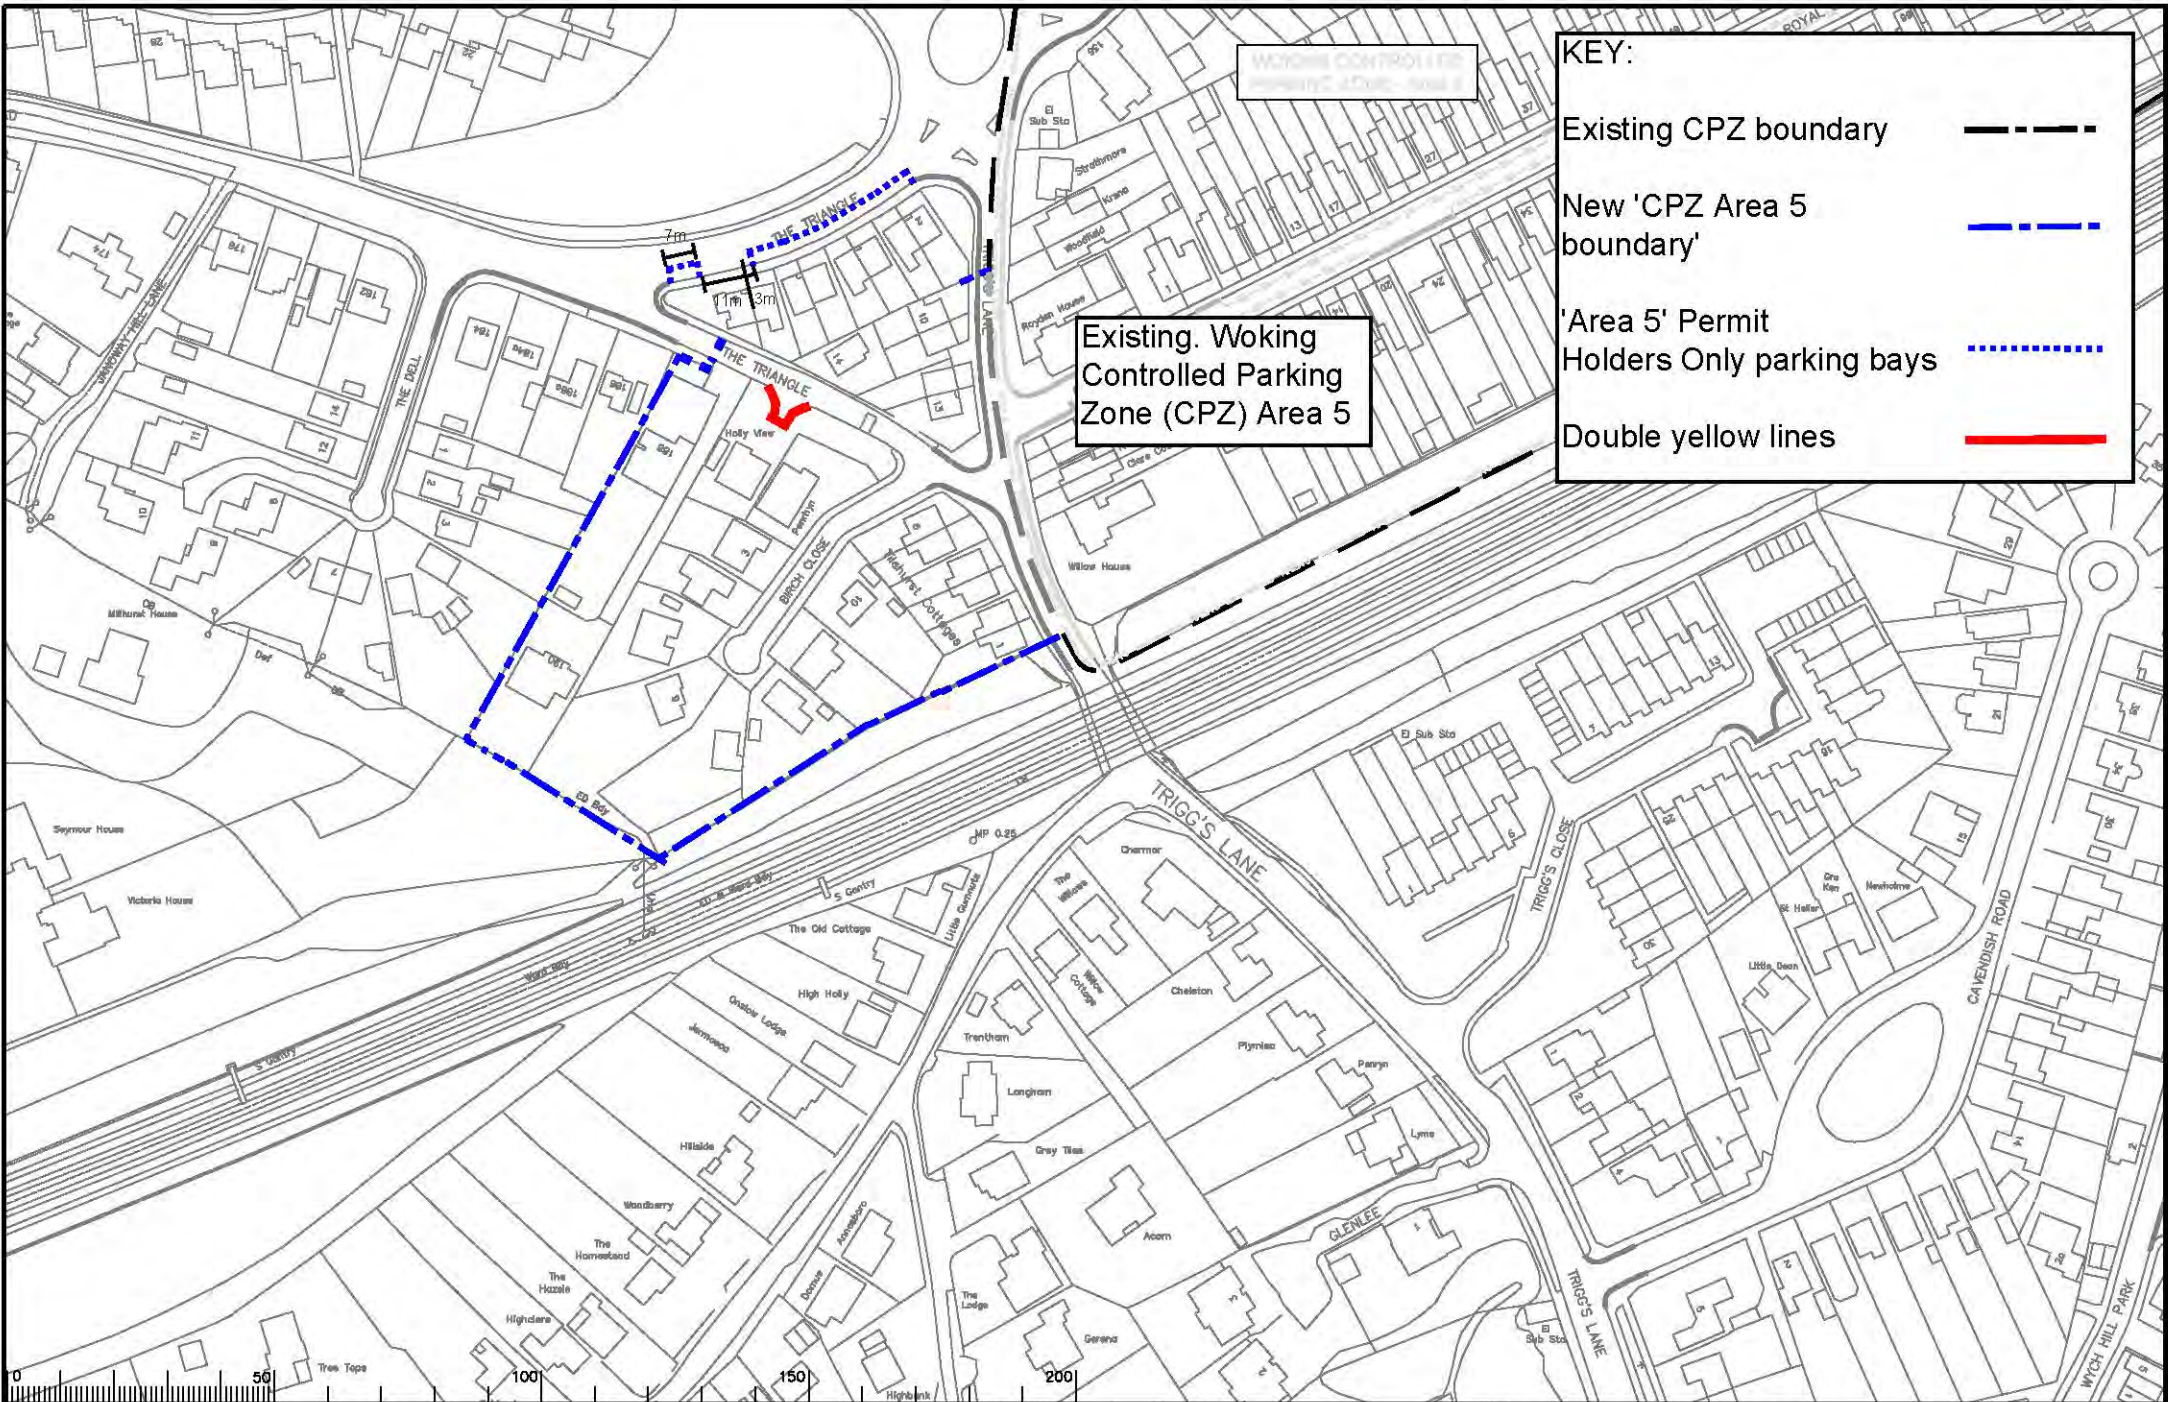


WOKING CONTROLLED PARKING ZONE AREA 5


Existing. Working
Controlled Parking
Zone (CPZ) Area 5

KEY:

- Existing CPZ boundary
- New 'CPZ Area 5 boundary'
- 'Area 5' Permit Holders Only parking bays
- Double yellow lines

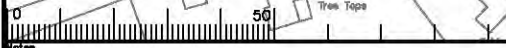

Drawing No: GEH 18

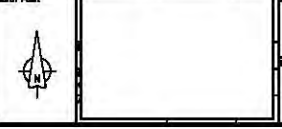

WOKING DPE
WOKING
IMPLEMENTED TRAFFIC ORDERS

Project No: 3282/WOK
Contract No:
Drawing No:
Revision: