


Public Footpath 362c (Horley) Borough of Reigate and Banstead Temporary Closure

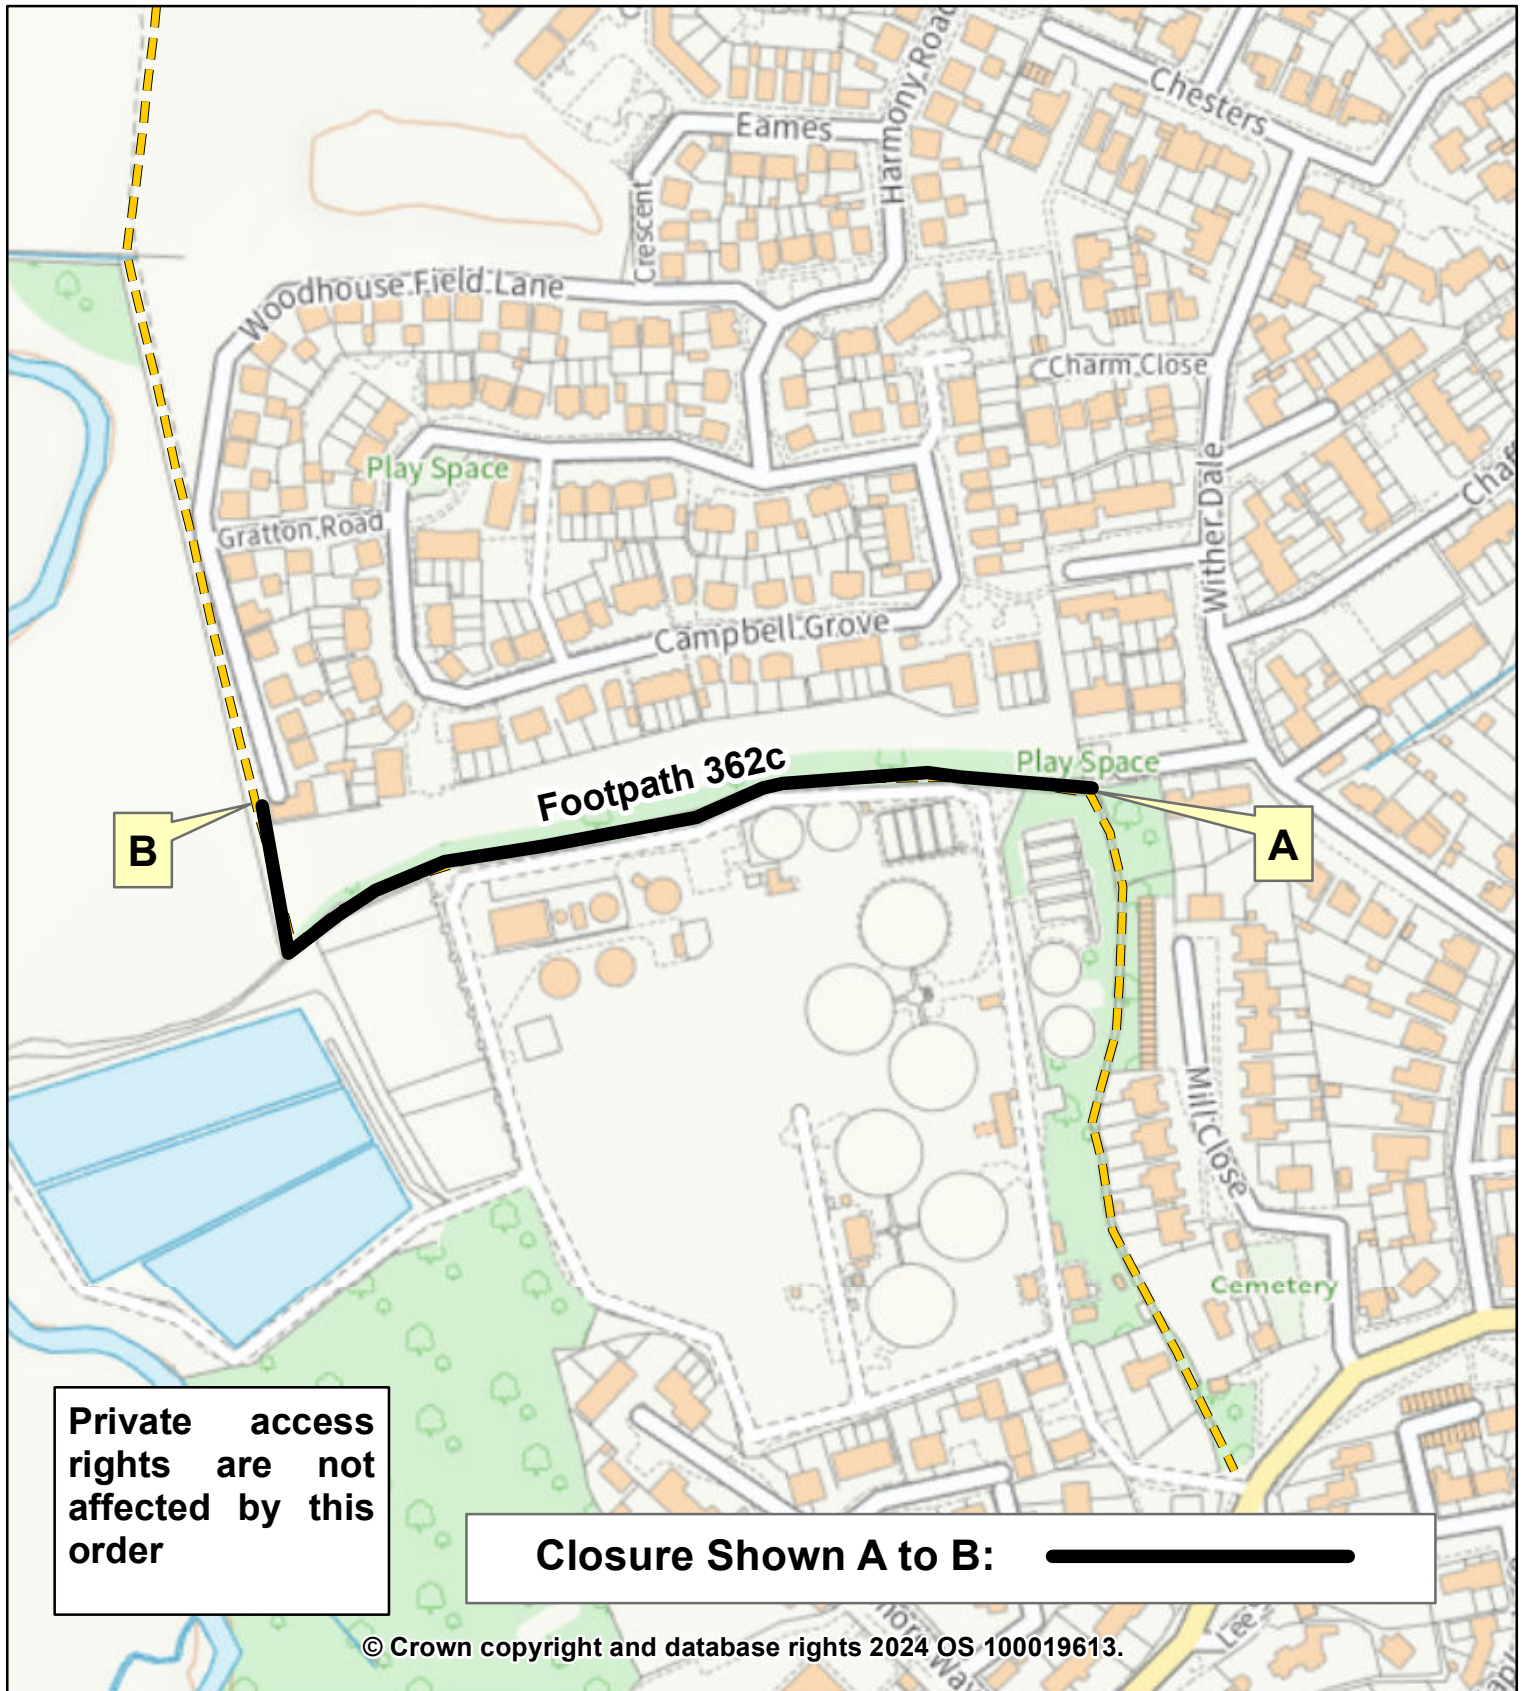

1:2,500

Grid Ref at A: 527096 143783
Drawn By: JW
Drawing No: 3/1/45/H40
Date: 11/03/2024

**Road Traffic Regulation Act 1984
Section 14(1) and 14(2)**

