


Footpath No.66. (Egham). Borough Of Runnymede. Temporary Closure.

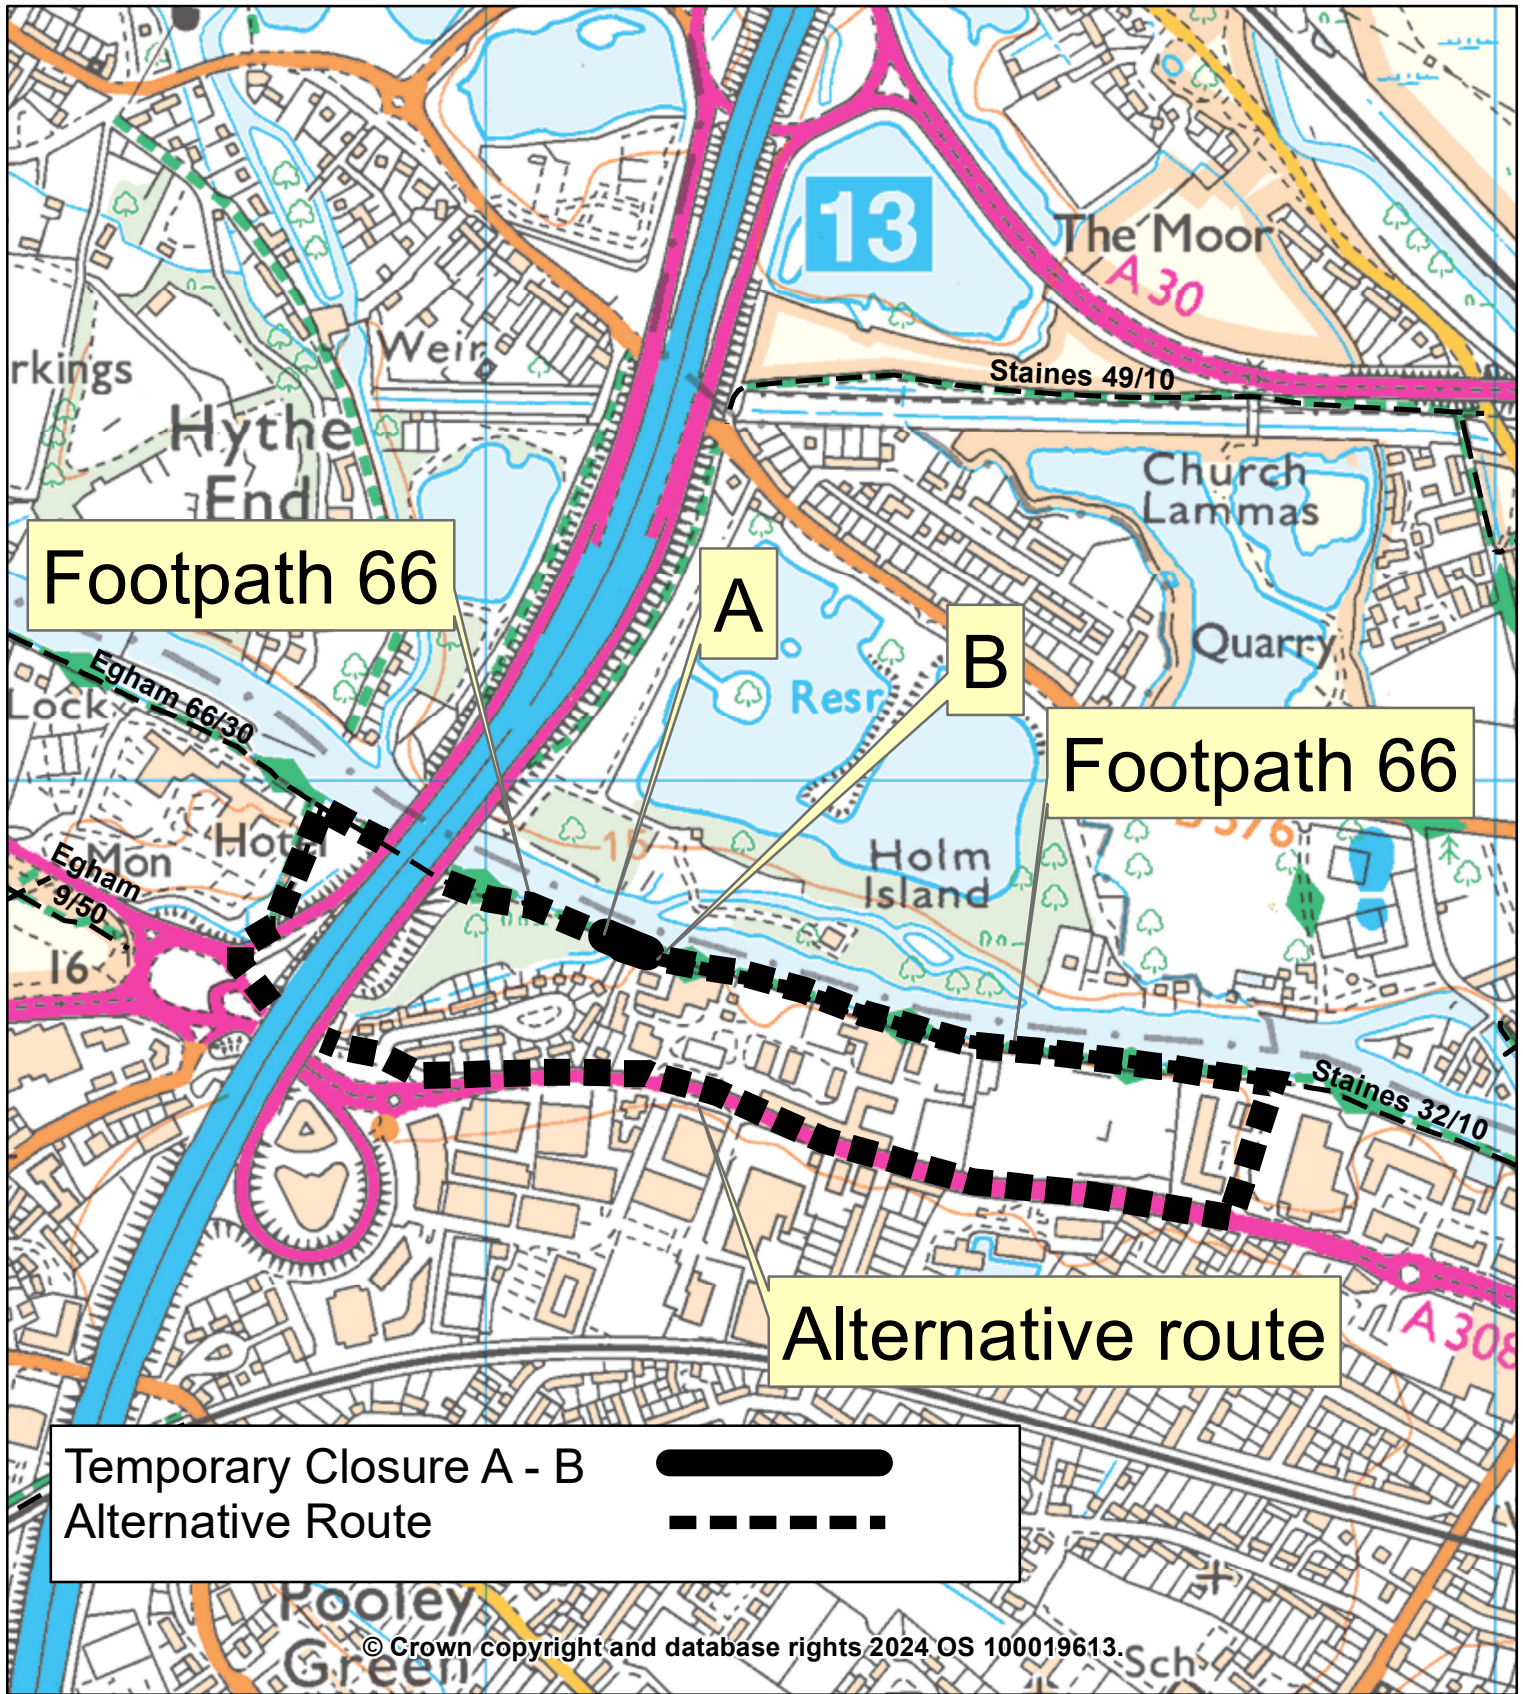

1:7,500

Grid Ref at A: 502130 171843.
Drawn By: NS
Drawing No: 3/1/88/H43.
Date: 01/03/2024

Road Traffic Regulation Act 1984
Section 14(1) & (14(2))

