


KEY:
 No waiting at any time 

WOKING CONTROLLED
 PARKING ZONE - Area 2

WOKING CONTROLLED
 PARKING ZONE - Area 1

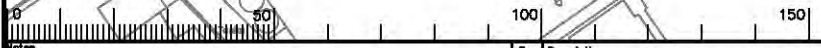


Drawing No: WN 16



WOKING DPE
 WOKING

 SURREY COUNTY COUNCIL	Project No. 3282/WOK
	Contract WOKING
	Drawing No. 20072
	Date 1/2/20

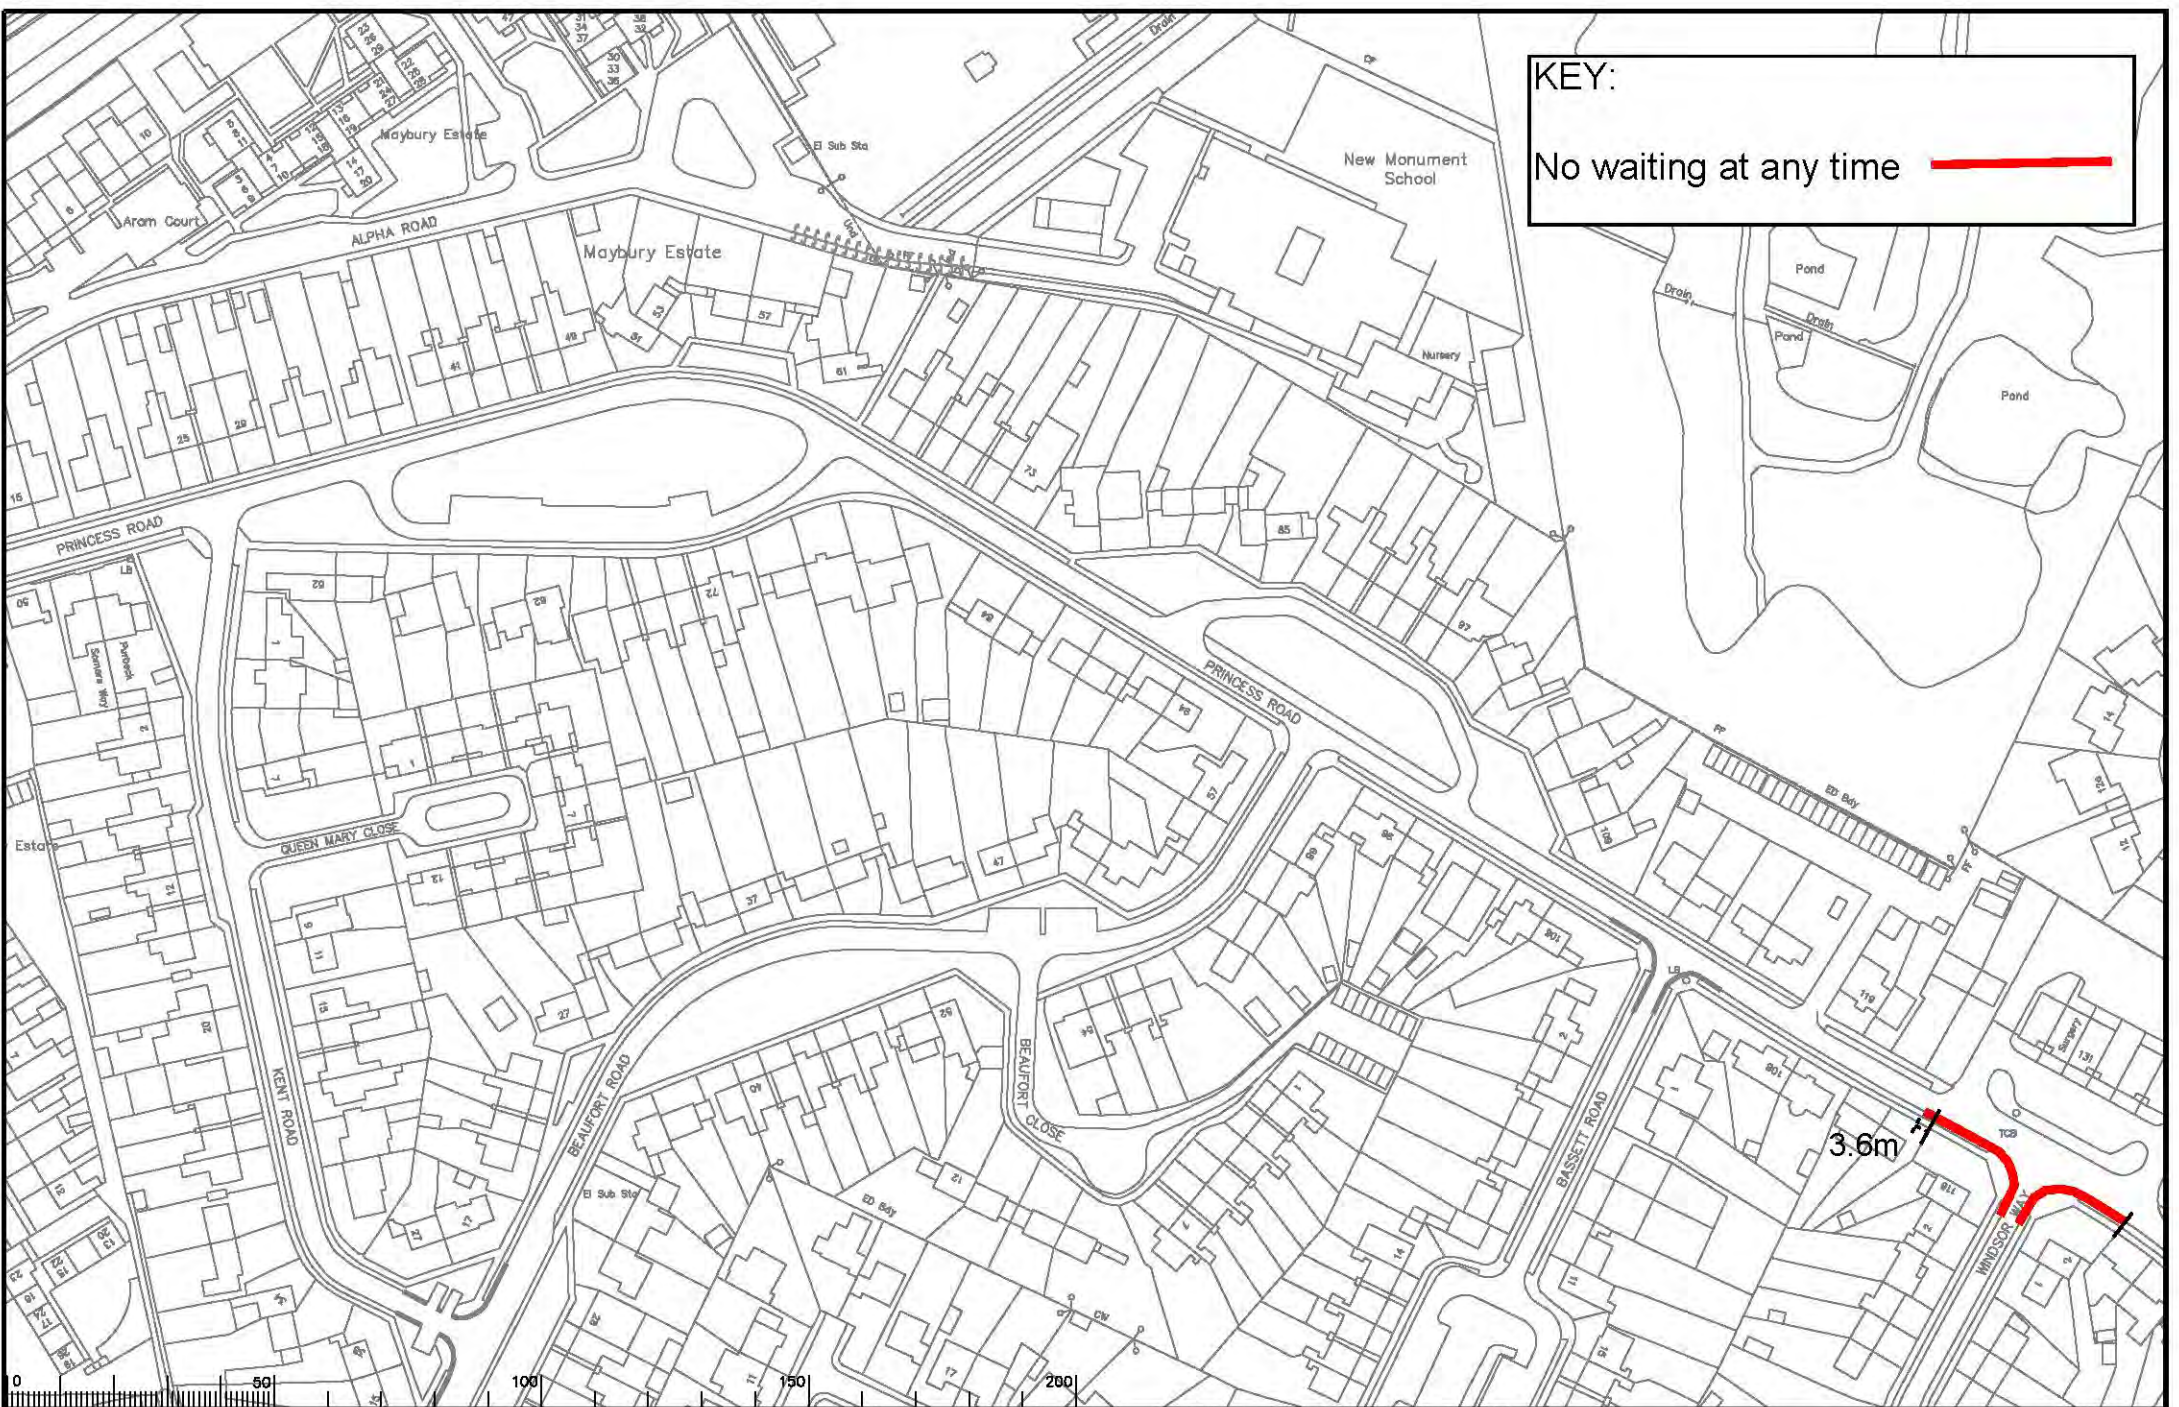

KEY:
 No waiting at any time ———

3.6m

Drawing No: WN 17



SHEERWATER DPE
 WDKING
 IMPLEMENTED TRAFFIC ORDERS

	Project No.	3282/WOK
	Contract	
	Drawing No.	20841
	Revision	



KEY

Revocation of existing restrictions. 

6.6m Disabled bay without time limit 

WOKING CONTROLLED
PARKING ZONE - Area 2

WOKING CONTROLLED
PARKING ZONE - Area 2

WOKING CONTROLLED
PARKING ZONE - Area 2


Drawing No: WN 18



WOKING DPE
WOKING




Project No.
3282/WOK
Contract
No.
Drawing No.
20071
Rev.
Description

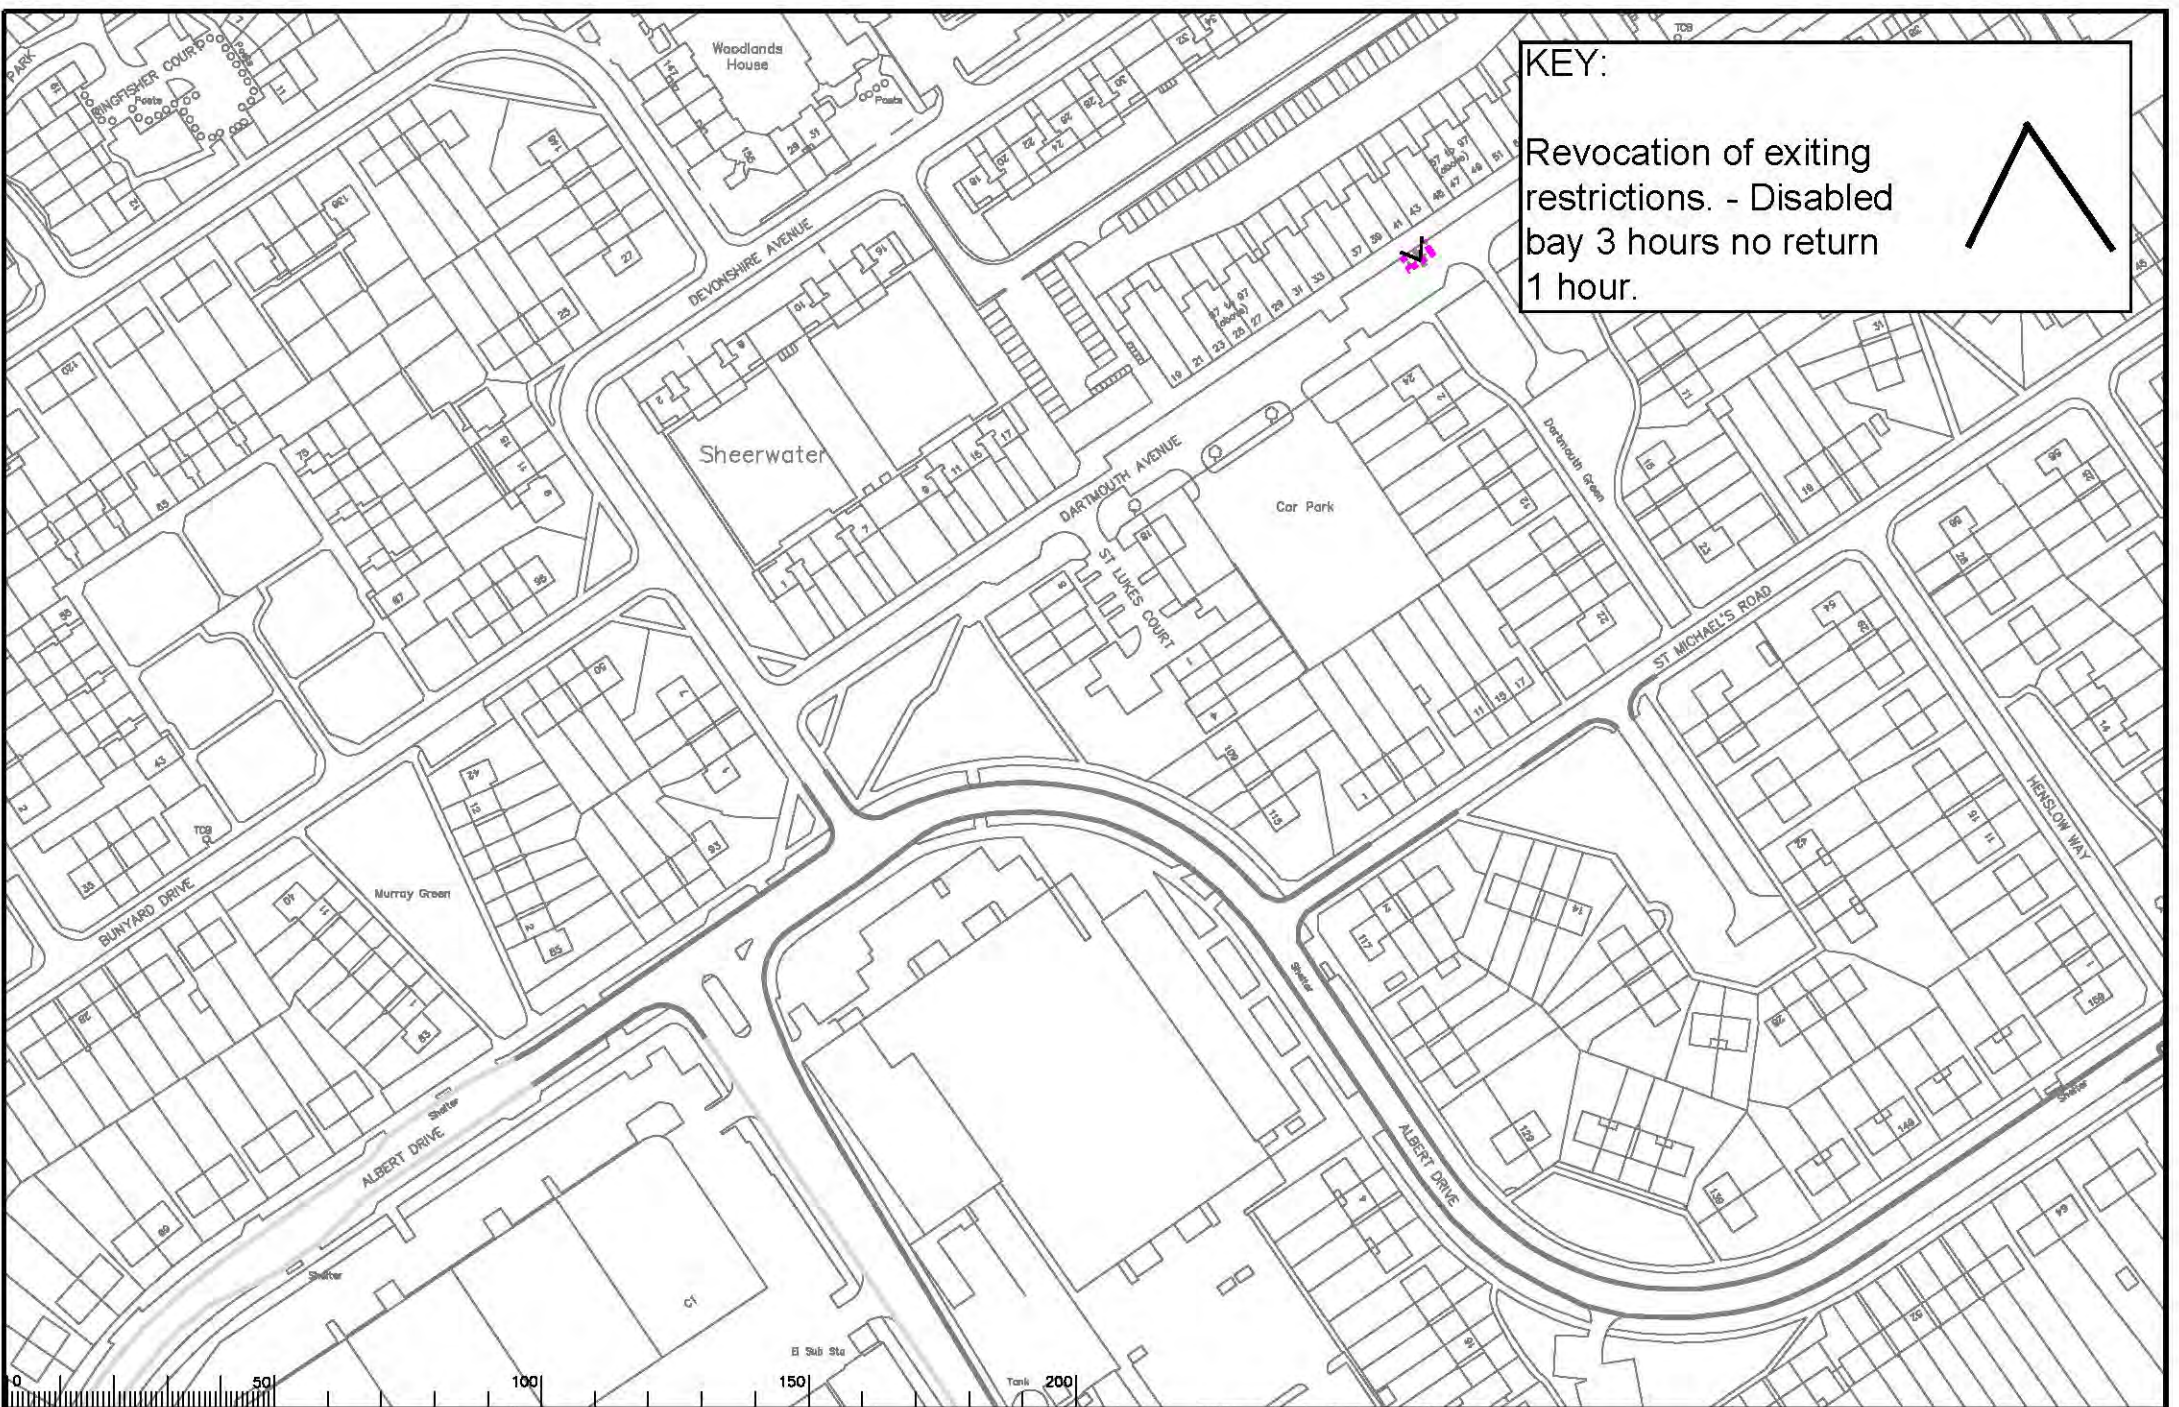


KEY:


Revocation of exiting restrictions. - Disabled bay 3 hours no return 1 hour.




Drawing No: WN 19

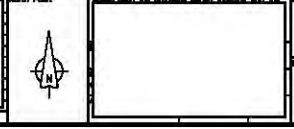

SHEERWATER DPE
WOKING
IMPLEMENTED TRAFFIC ORDERS



Project No. 3282/WOK
Contract No. 20039
Drawing No. 20039
Revision