

KEY

— **PROPOSED NO WAITING AT ANY TIME**

— **EXISTING WAITING AND PARKING RESTRICTIONS**

Notes

Rev.	Description	Drwn	Sig.	Date	Chkd	Sig.	Date	Appr.	Sig.	Date
A										

Drwn	Sig.	Date	Chkd	Sig.	Date	Appr.	Sig.	Date

North Point

Based upon the Ordnance Survey mapping with permission of the Controller of Her Majesty's Stationery Office. Crown copyright. Unauthorised reproduction infringes Crown copyright and may lead to prosecution or civil proceedings. Surrey County Council LA 076672 2003.

Drawn by	Sig.	Date	Checked by	Sig.	Date	Approved by	Sig.	Date
AC		2024	AC		2023	DC		2023

Project: TANDRIDGE DPE

IMPLEMNTED TRAFFIC ORDERS


SHEET 0F

SURREY COUNTY COUNCIL
 Head of Engineering
 SAs, MSc, CEng, FICE

Project No. 3282/R&B
 Contract Sheet No. 18013
 Rev. A
 Classification: ADVERTISED

KEY


- PROPOSED NO WAITING AT ANY TIME
- EXISTING WAITING AND PARKING RESTRICTIONS

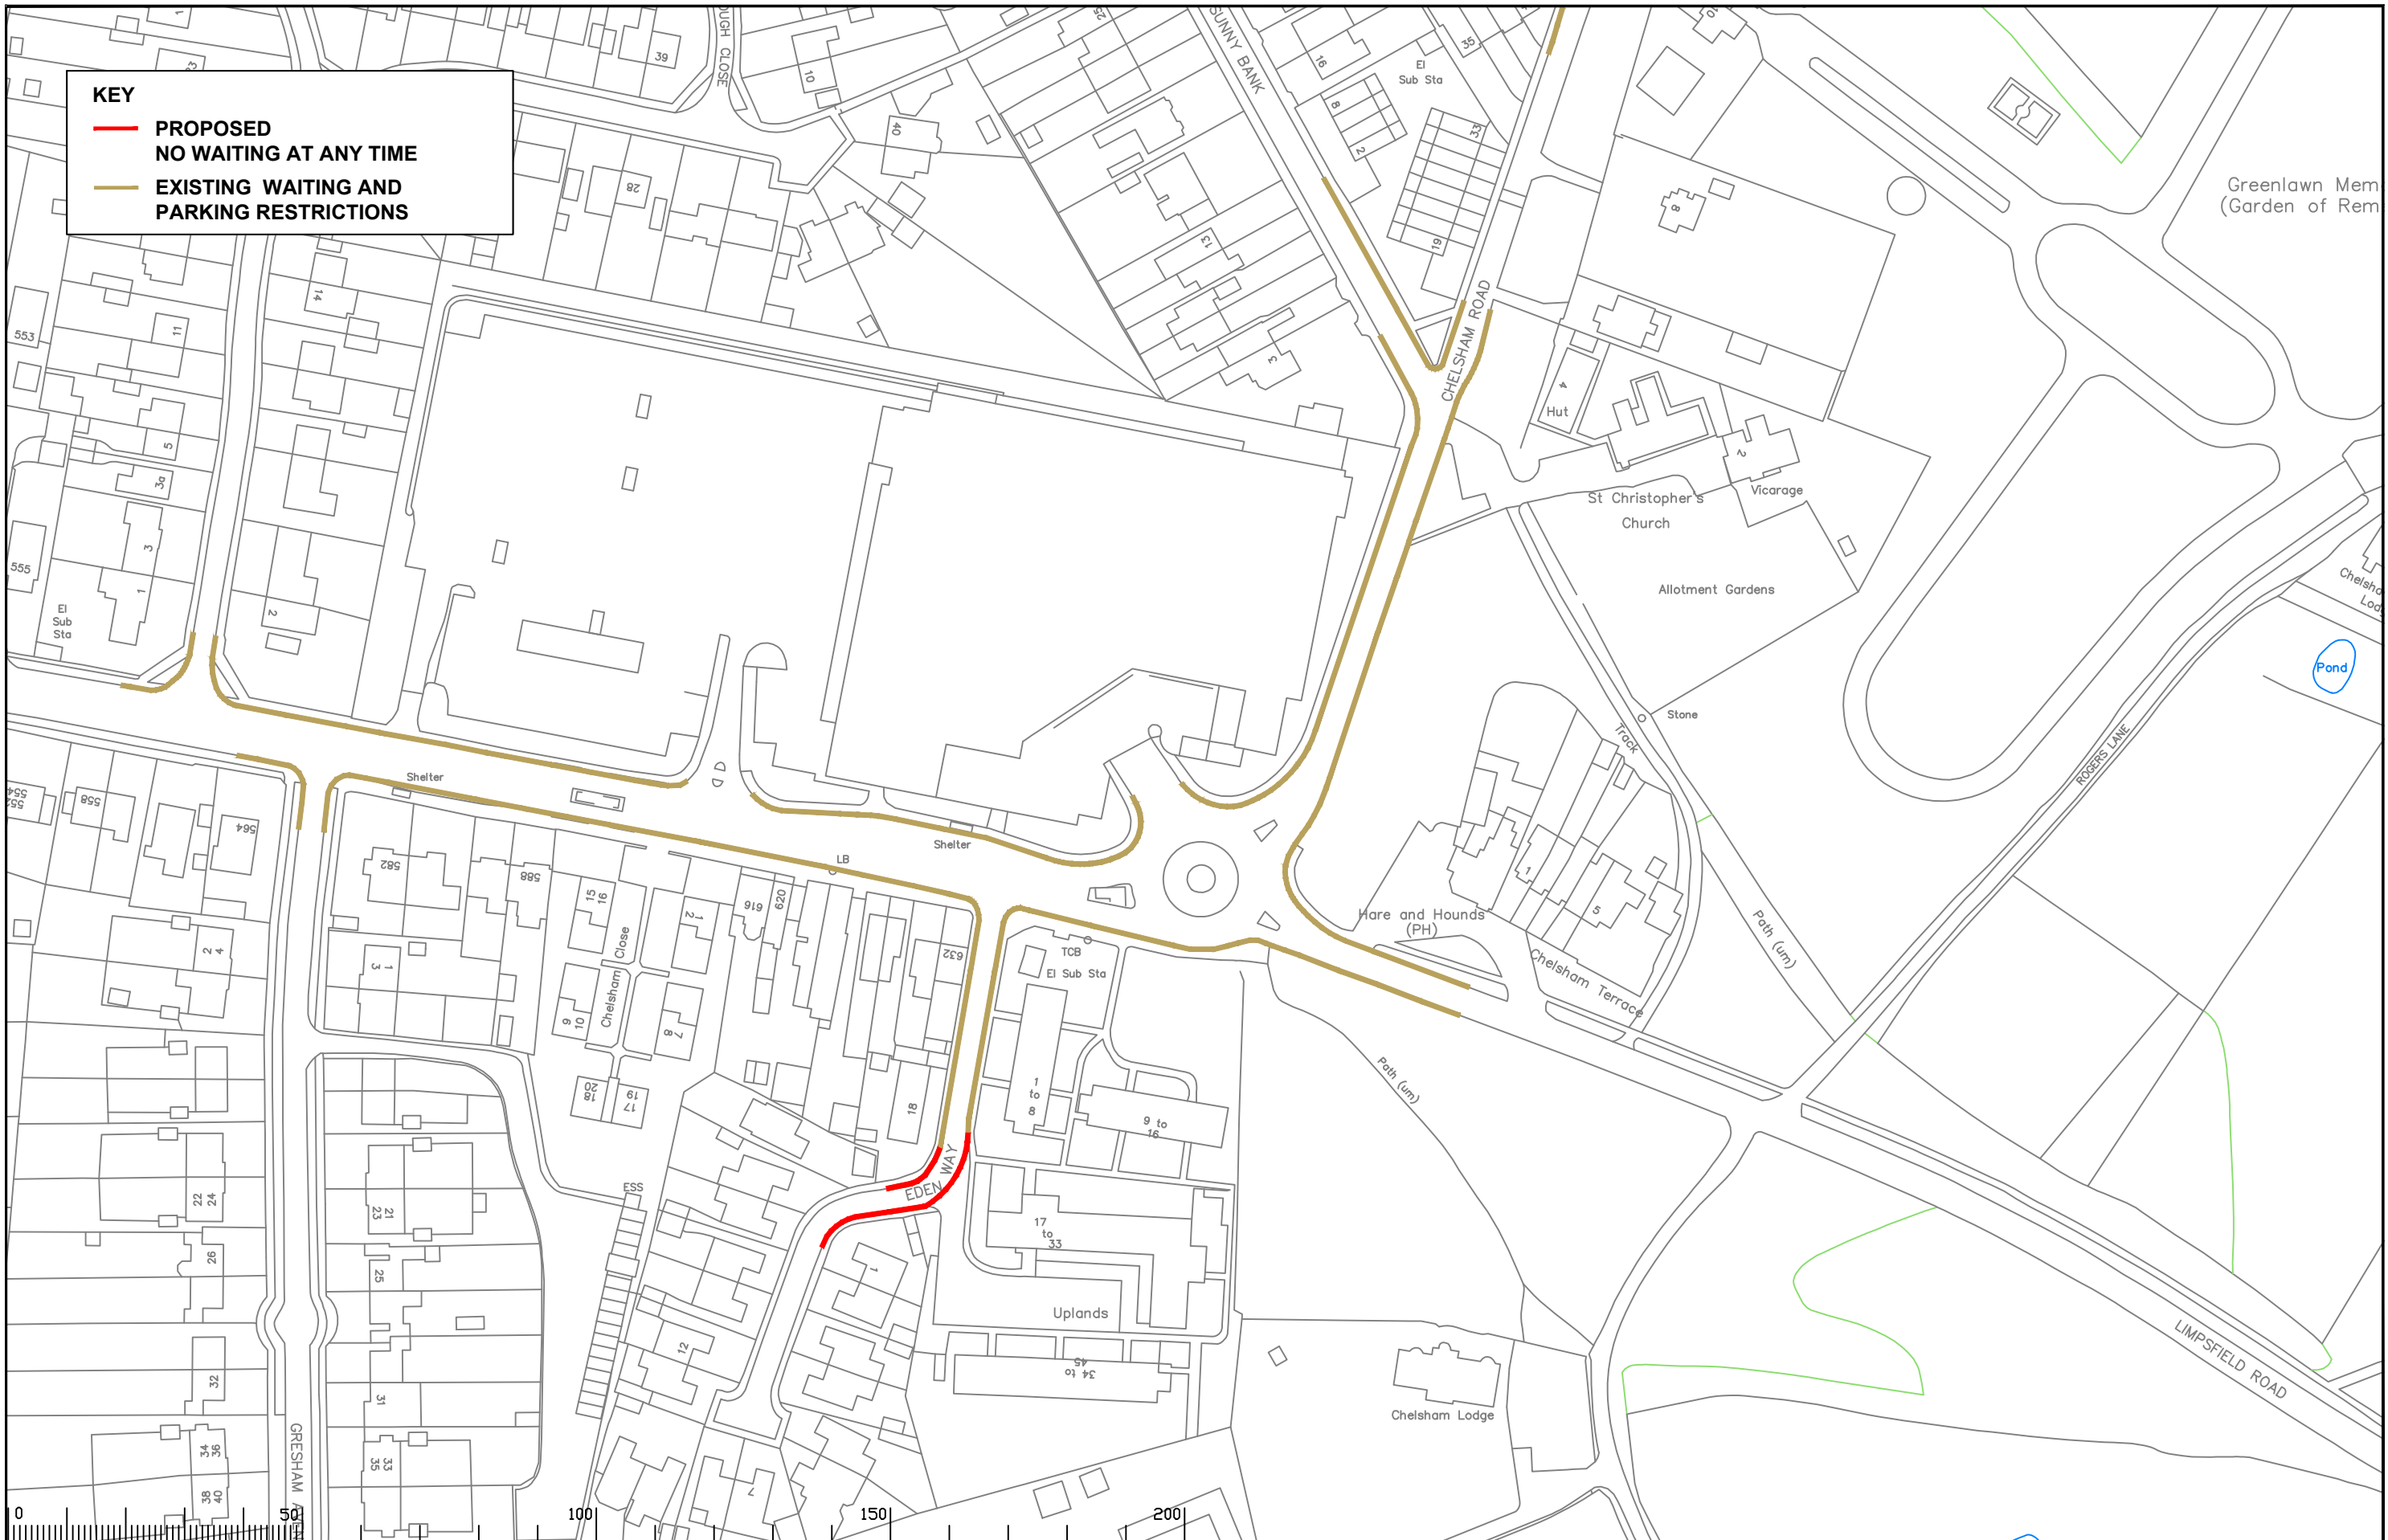

Notes

Rev.	Description	Drwn	Sig.	Date	Chkd	Sig.	Date	Appr.	Sig.	Date
A										

Drawn by	Sig.	Date	Checked by	Sig.	Date	Approved by	Sig.	Date
AC	AC	2024	AC	AC	2023	DC	DC	2023

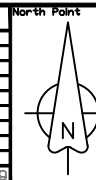

Based upon the Ordnance Survey mapping with permission of the Controller of Her Majesty's Stationery Office. Crown copyright and may lead to prosecution or civil proceedings. Surrey County Council LA 076872 2003.

Project
TANDRIDGE DPE

Contract No.
3282/R&B

Drawing
IMPLEMENTED TRAFFIC ORDERS

Classification
ADVERTISED

SURREY COUNTY COUNCIL
Head of Engineering
Surrey, UK, CIP, FICE


Project No. 3282/R&B
Contract No. 18015
Rev. A
Classification ADVERTISED

SHEET 01

KEY


- **PROPOSED NO WAITING AT ANY TIME**
- **EXISTING WAITING AND PARKING RESTRICTIONS**

Hamsey Green Play
(Recn Gd)

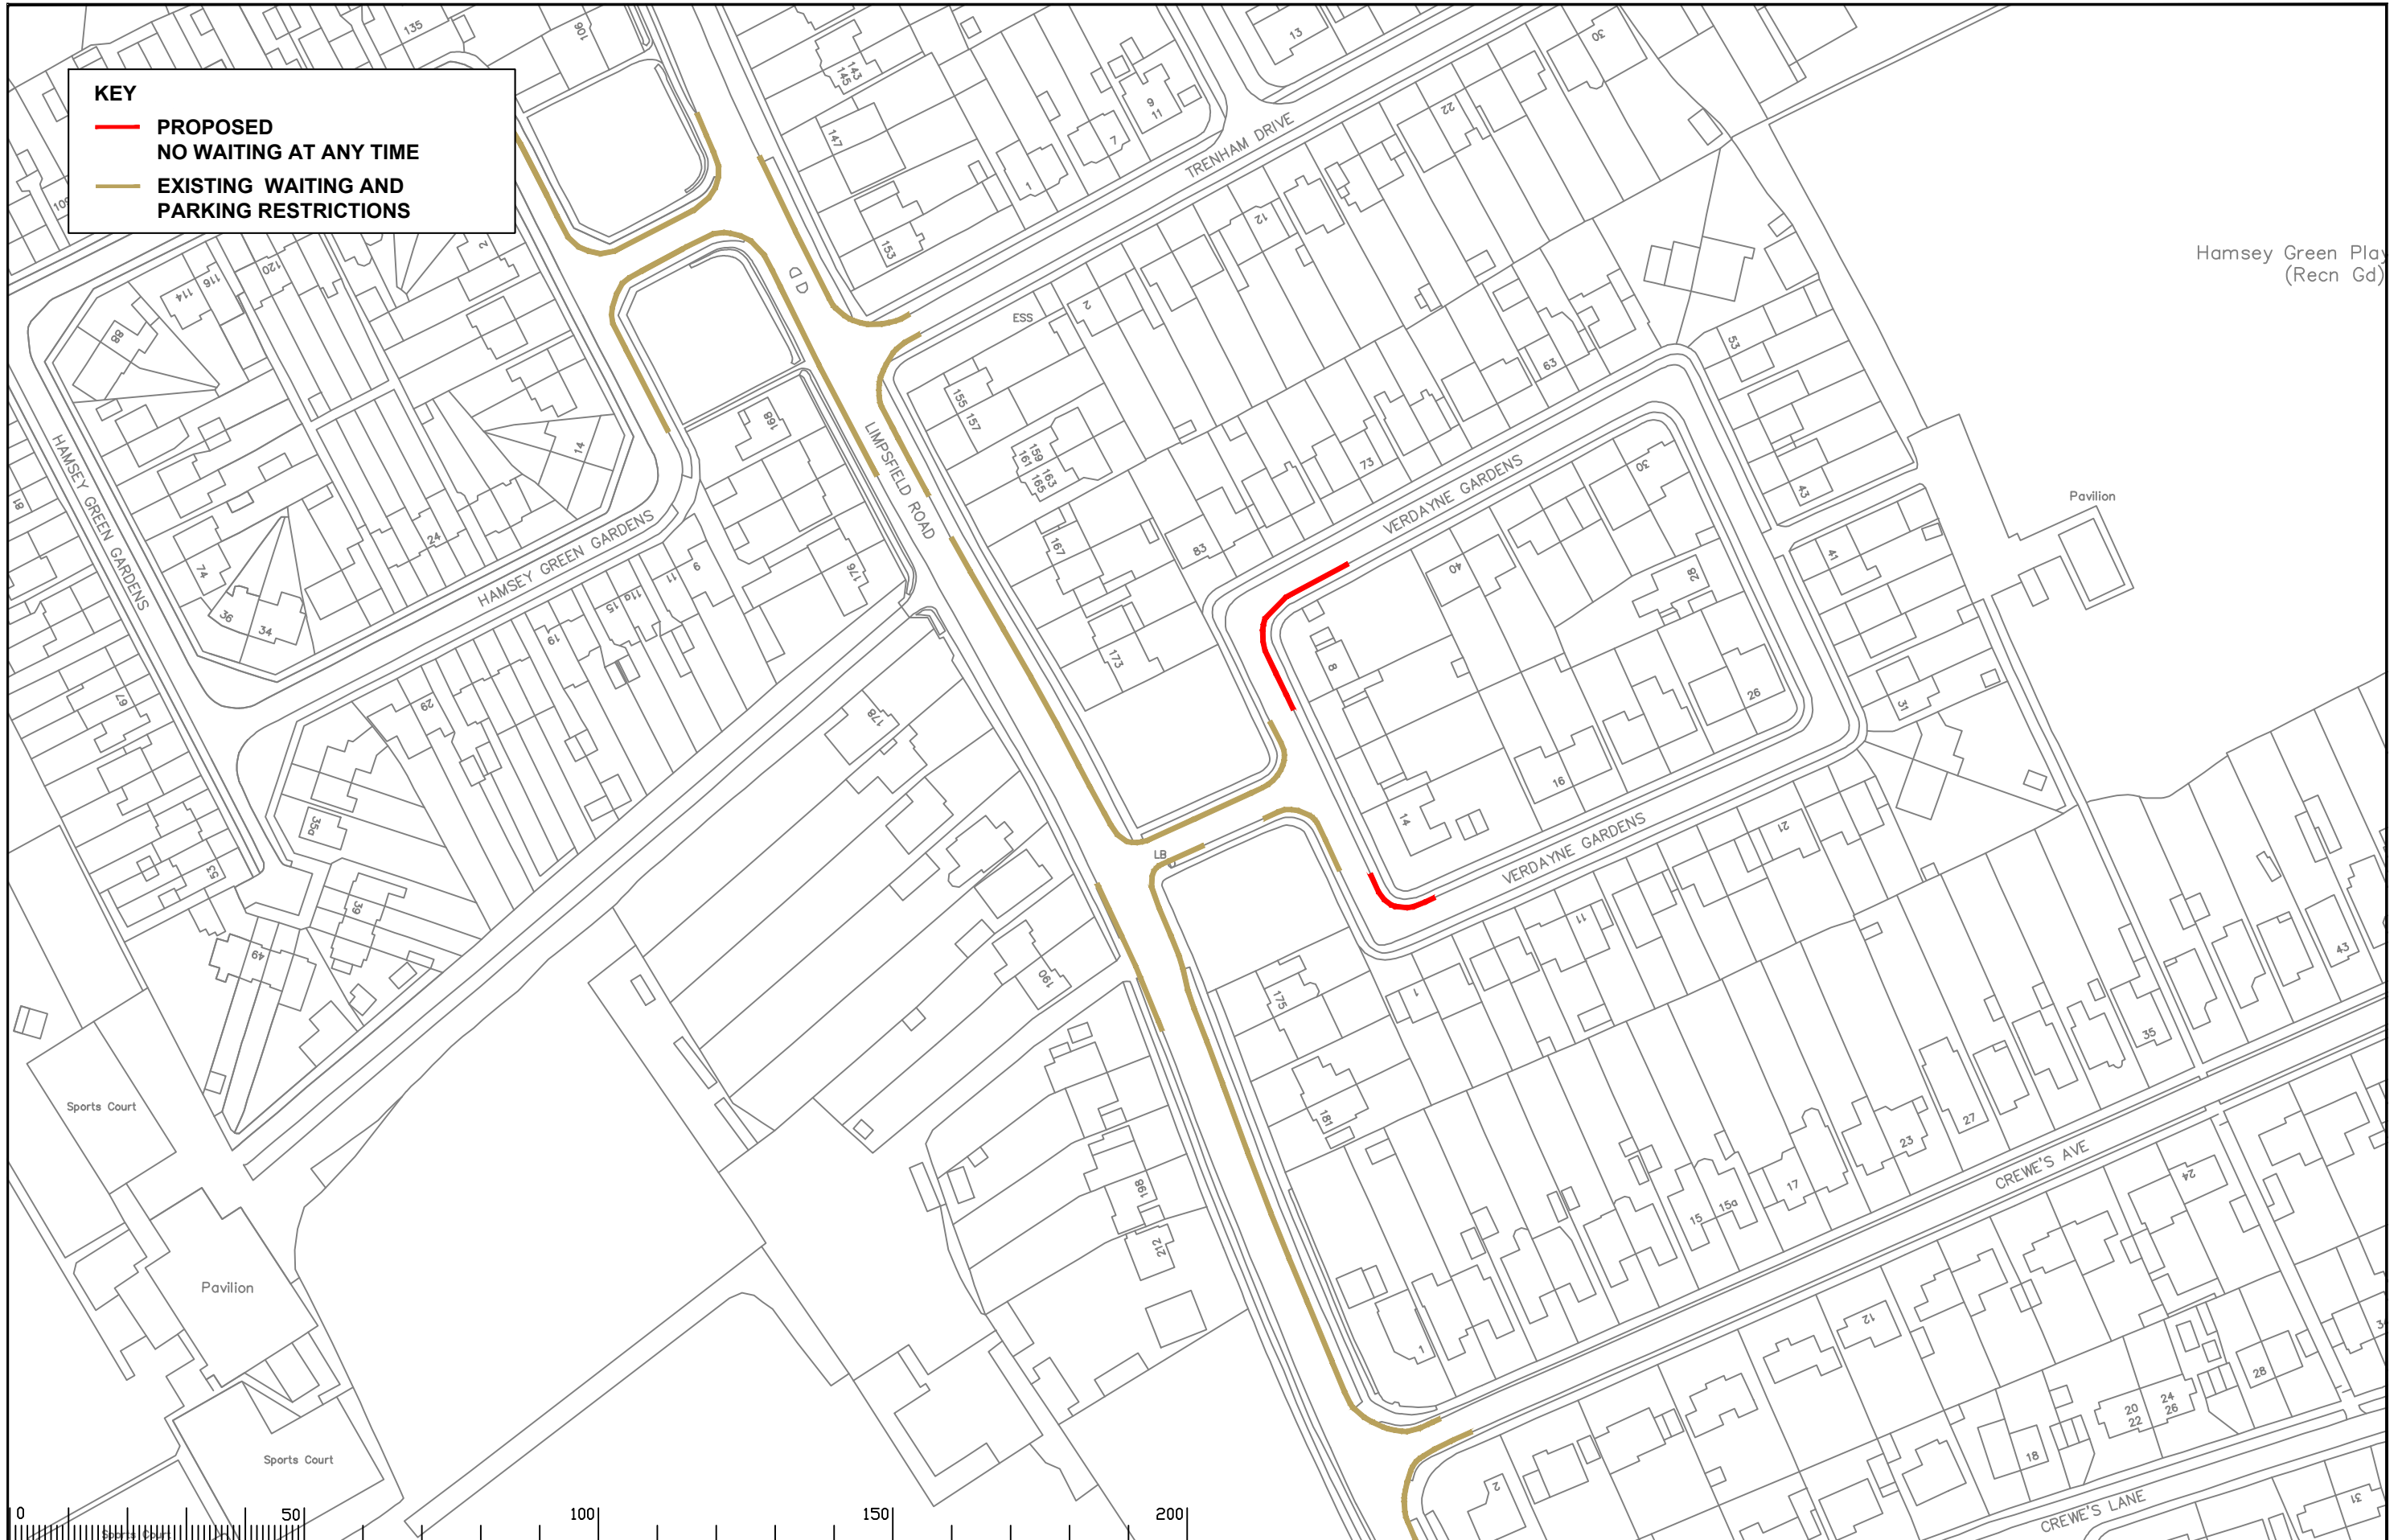

Notes

Rev.	Description	Drwn	Sig.	Date	Chkd	Sig.	Date	Appr.	Sig.	Date
A										

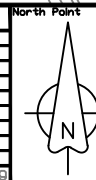

Based upon the Ordnance Survey mapping with permission of the Controller of Her Majesty's Stationery Office. © Crown copyright. Unauthorised reproduction infringes Crown copyright and may lead to prosecution or civil proceedings. Surrey County Council LA 076872 2003.

Drawn by	AC	Sig.	AC	Date	2024
Checked by	AC	Sig.	AC	Date	2023
Approved by	DC	Sig.	DC	Date	2023

Project
TANDRIDGE DPE


IMPLEMNTED TRAFFIC ORDERS

SHEET 01



SURREY COUNTY COUNCIL
Head of Engineering
Surrey, Surrey, Surrey

Project No.	3282/R&B
Contract No.	18079
Rev.	A
Classification	ADVERTISED

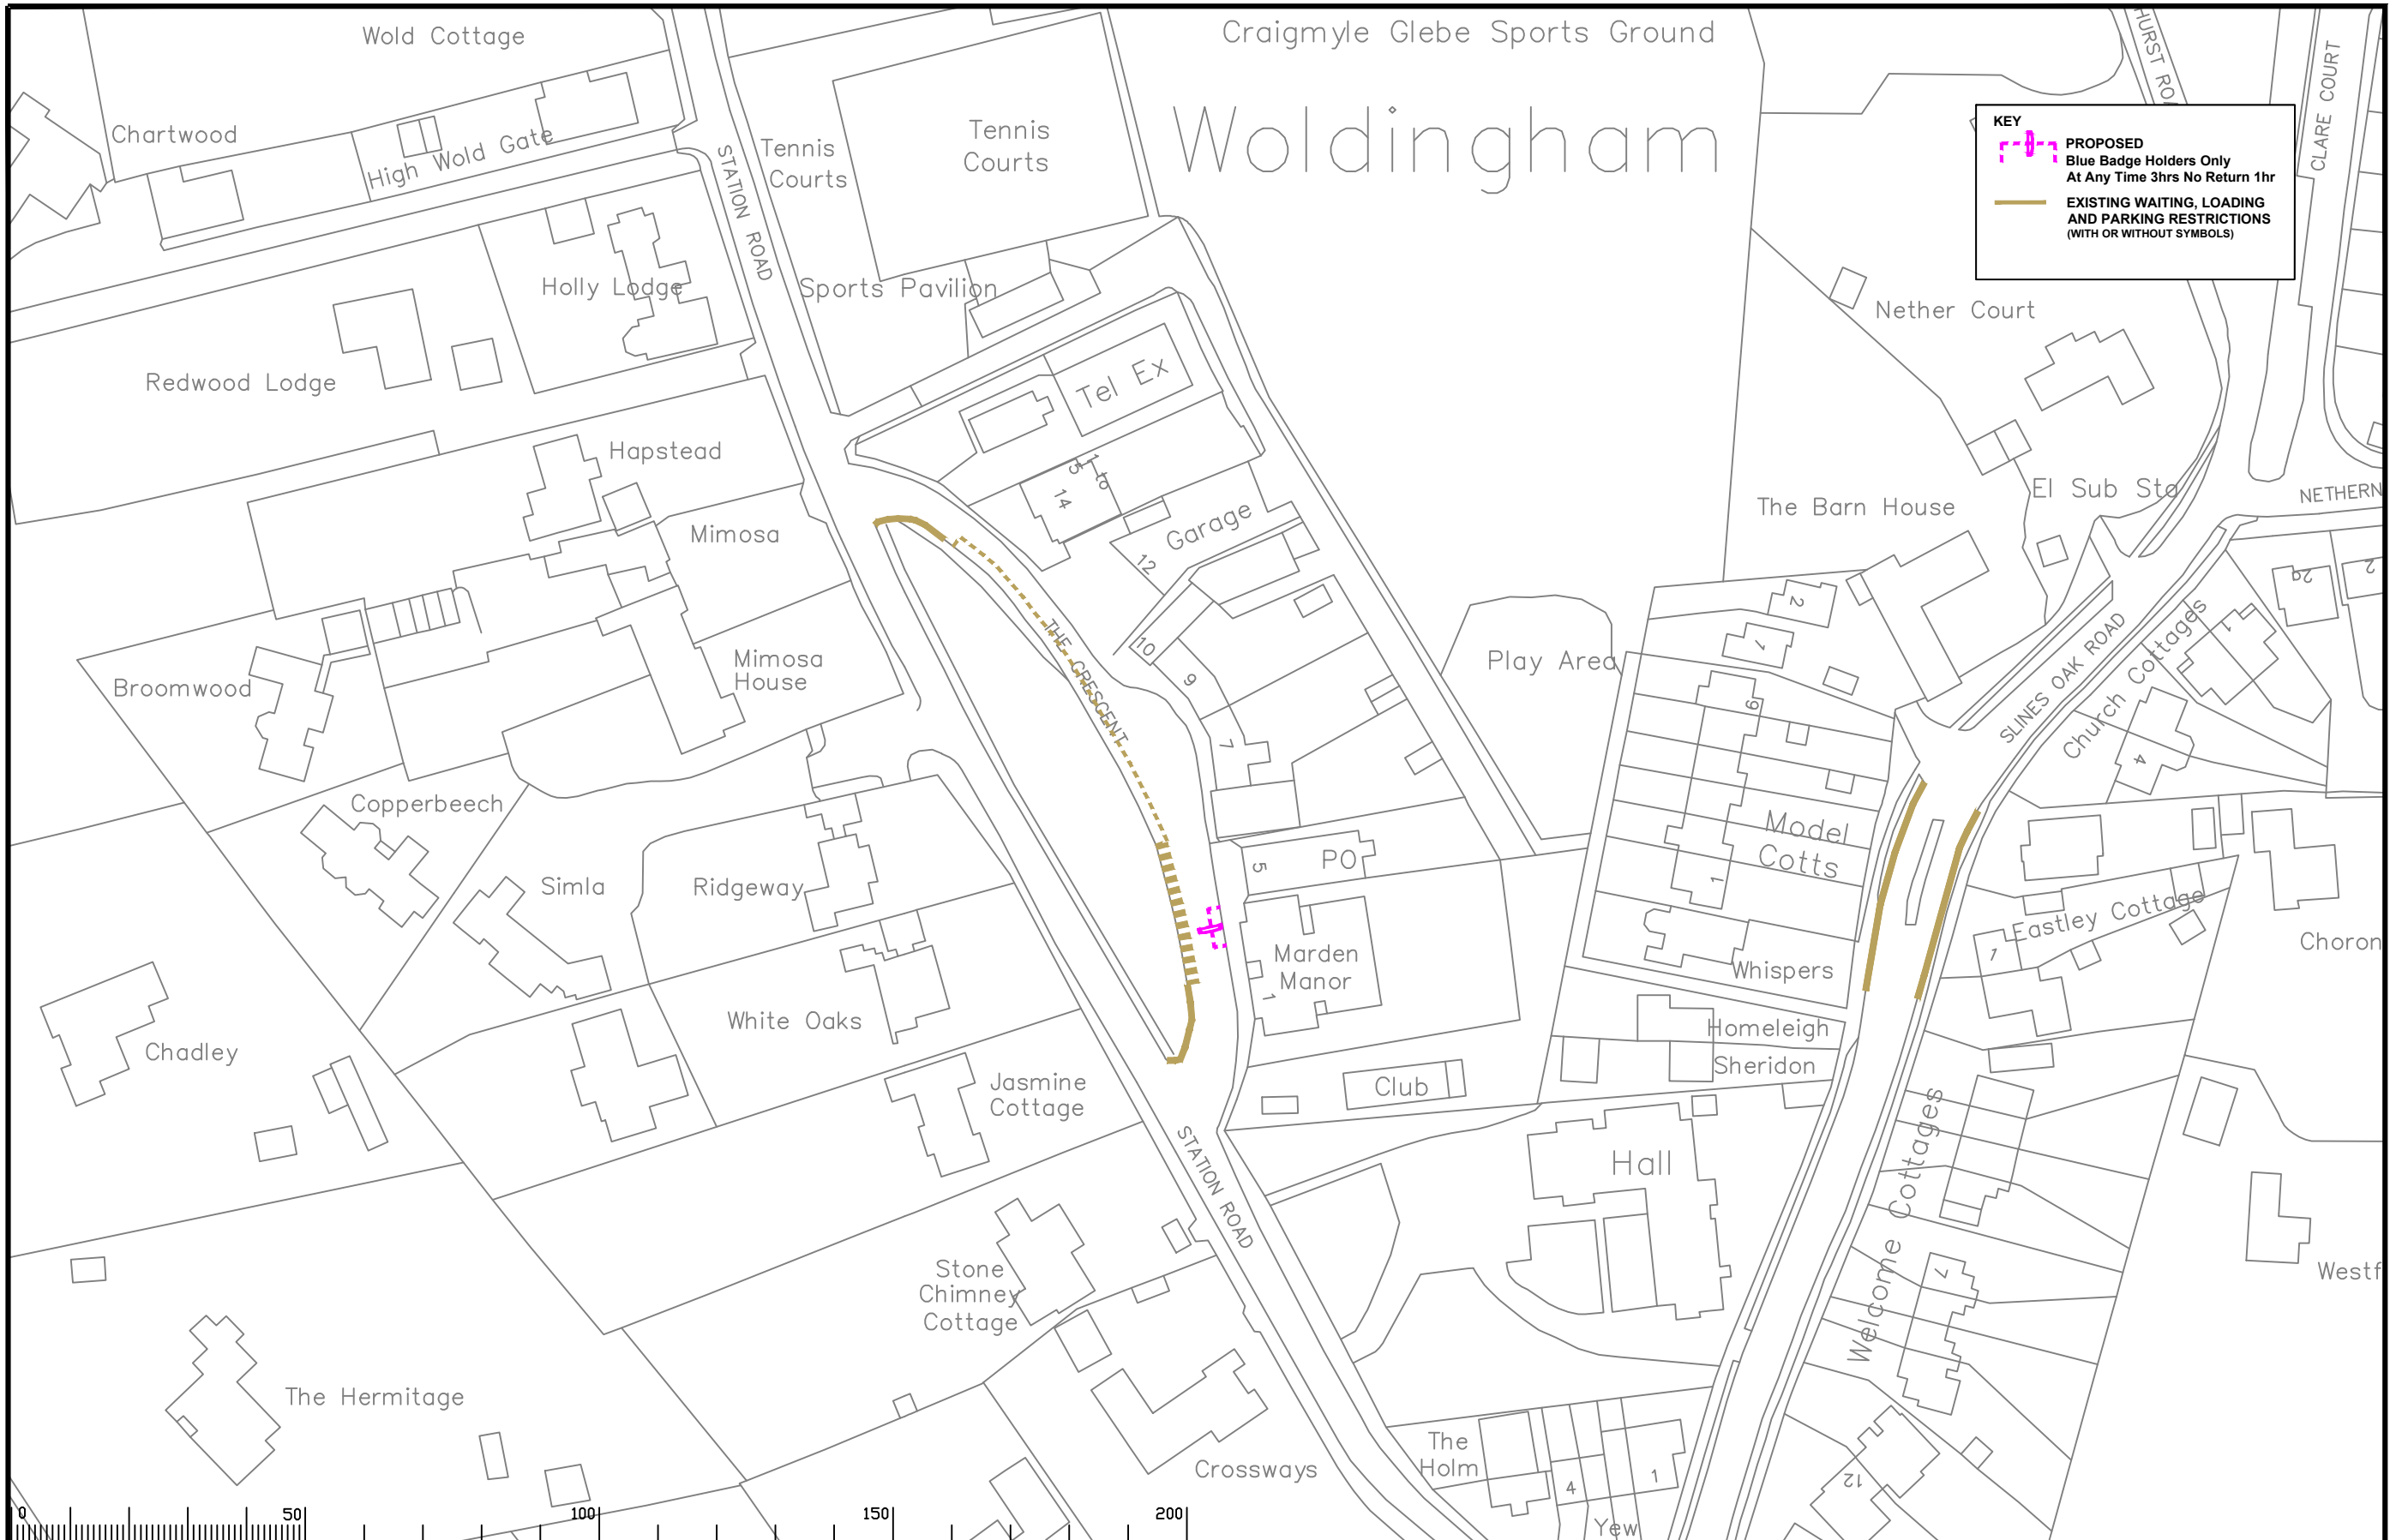


KEY

- PROPOSED Blue Badge Holders Only At Any Time 3hrs No Return 1hr
- EXISTING WAITING, LOADING AND PARKING RESTRICTIONS (WITH OR WITHOUT SYMBOLS)



Notes

Rev.	Description	Drwn	Sig.	Date	Chkd	Sig.	Date	Appr	Sig.	Date
A										

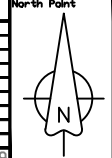

Based upon the Ordnance Survey mapping with permission of the Controller of Her Majesty's Stationery Office © Crown copyright. Unauthorised reproduction infringes Crown copyright and may lead to prosecution or civil proceedings. Surrey County Council LA 076878 2003.

Drawn by AC Sig. AC Date 2024
 Checked by originator AC Sig. AC Date 2023
 Approved by DC Sig. DC Date 2023

TANDRIDGE DPE

IMPLEMENTED TRAFFIC ORDERS

SHEET 1F

Project No. 3282/R&B
 Contract Sheet No.
 Drawing No. 18110 Rev. A
 Classification ADVERTISED