


Public Footpath no. 138 (Godstone) Proposed diversion order

Grid ref at point A: 535291 150929.
Drawn: 08/10/2024 by NS.
Drawing No: 3/1/26/H39.

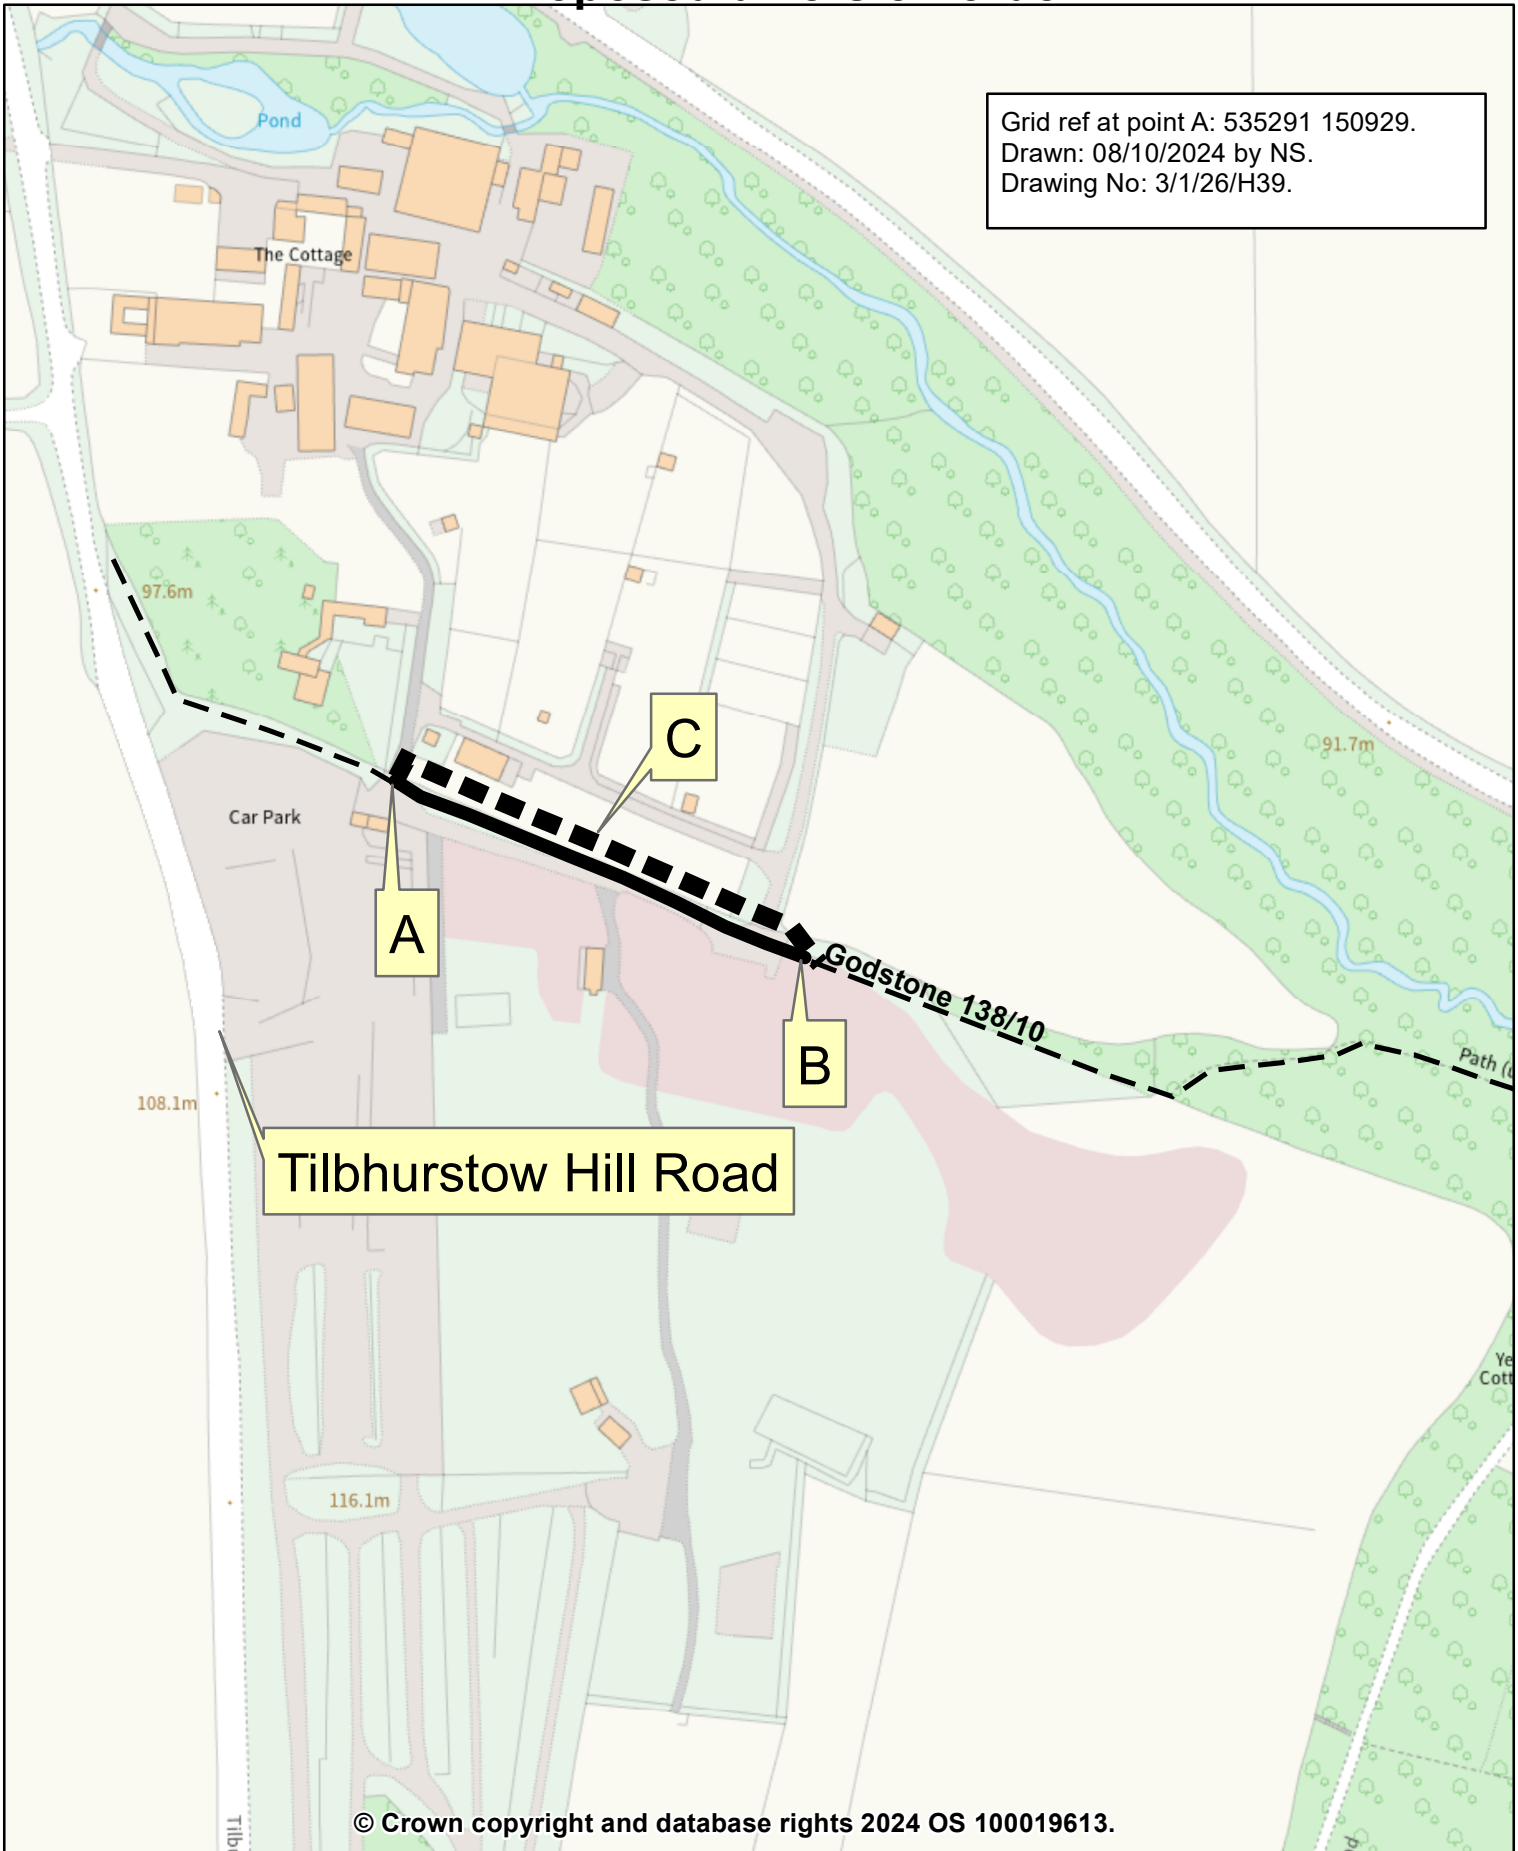

© Crown copyright and database rights 2024 OS 100019613.

Proposals:

Footpath to be extinguished A - B 

Footpath to be created A-C-B 

Unaffected public rights of way 



1:2,000

