



KEY:

- Revocation of existing restriction
- No waiting at any time
- Parking Bay. 11am - 3pm WB/ LP

**WEST BYFLEET
CONTROLLED
PARKING ZONE**

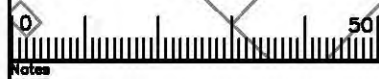

Drawing No: TB 16

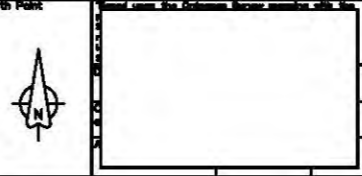


WEST BYFLEET DPE
WOKING

SURREY COUNTY COUNCIL

Project No.	3282/WOK
Contract No.	
Drawing No.	20055
Rev.	
Classification	

Scale 1:1250

SHEET OF

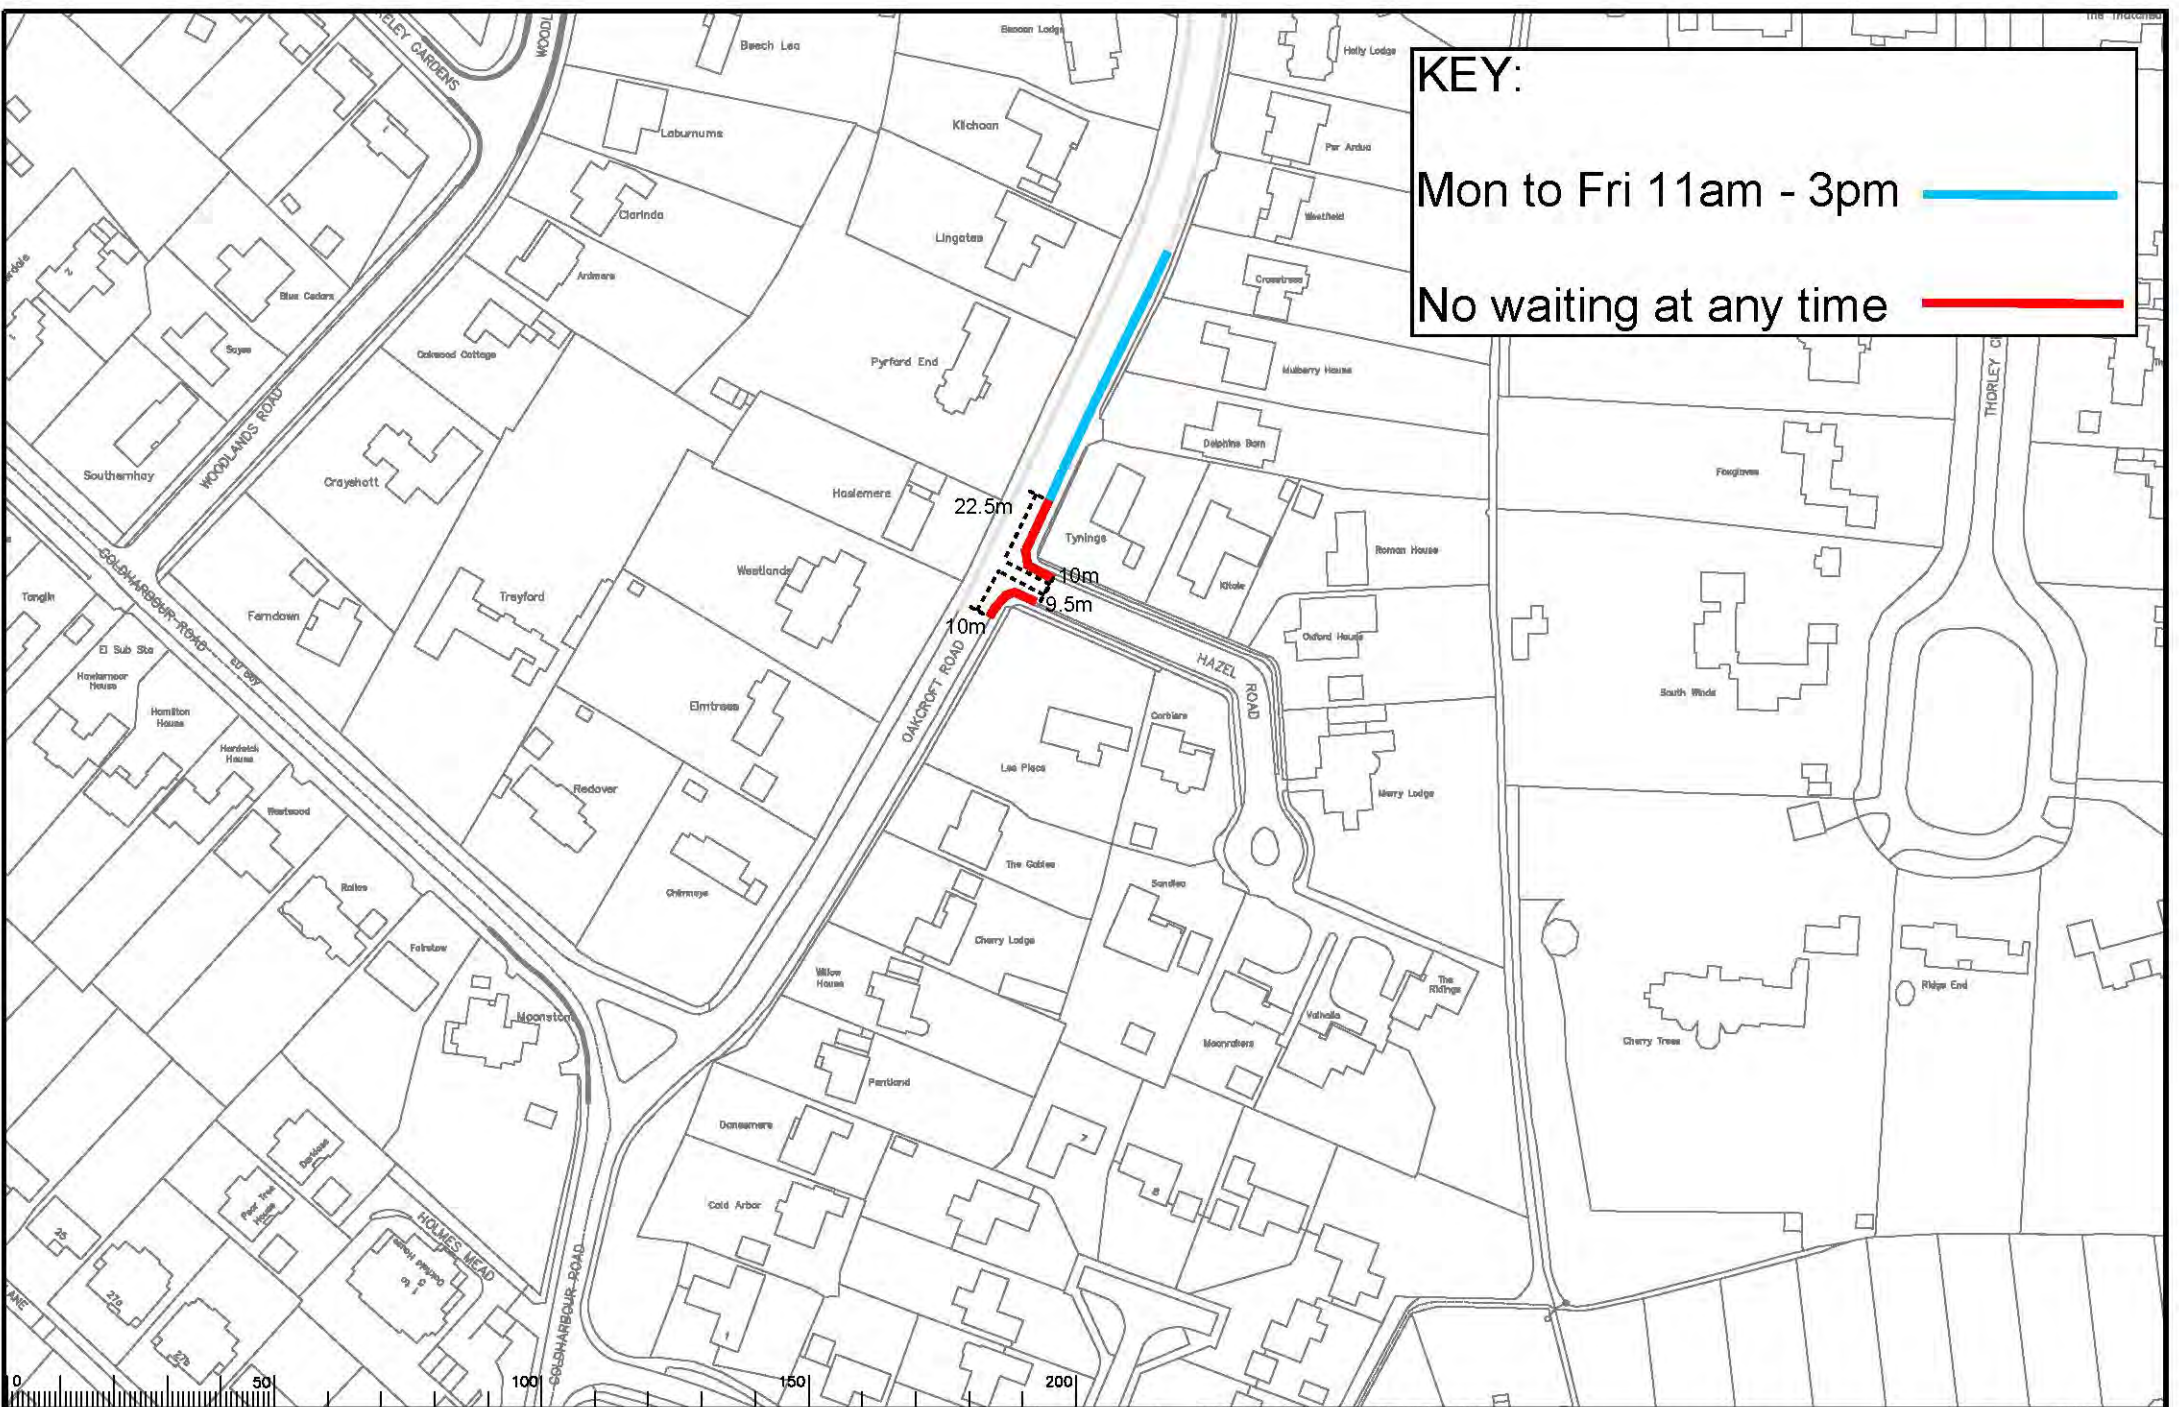

KEY:

Mon to Fri 11am - 3pm —————

No waiting at any time —————



Drawing No: TB 17




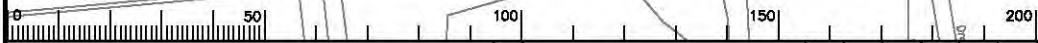
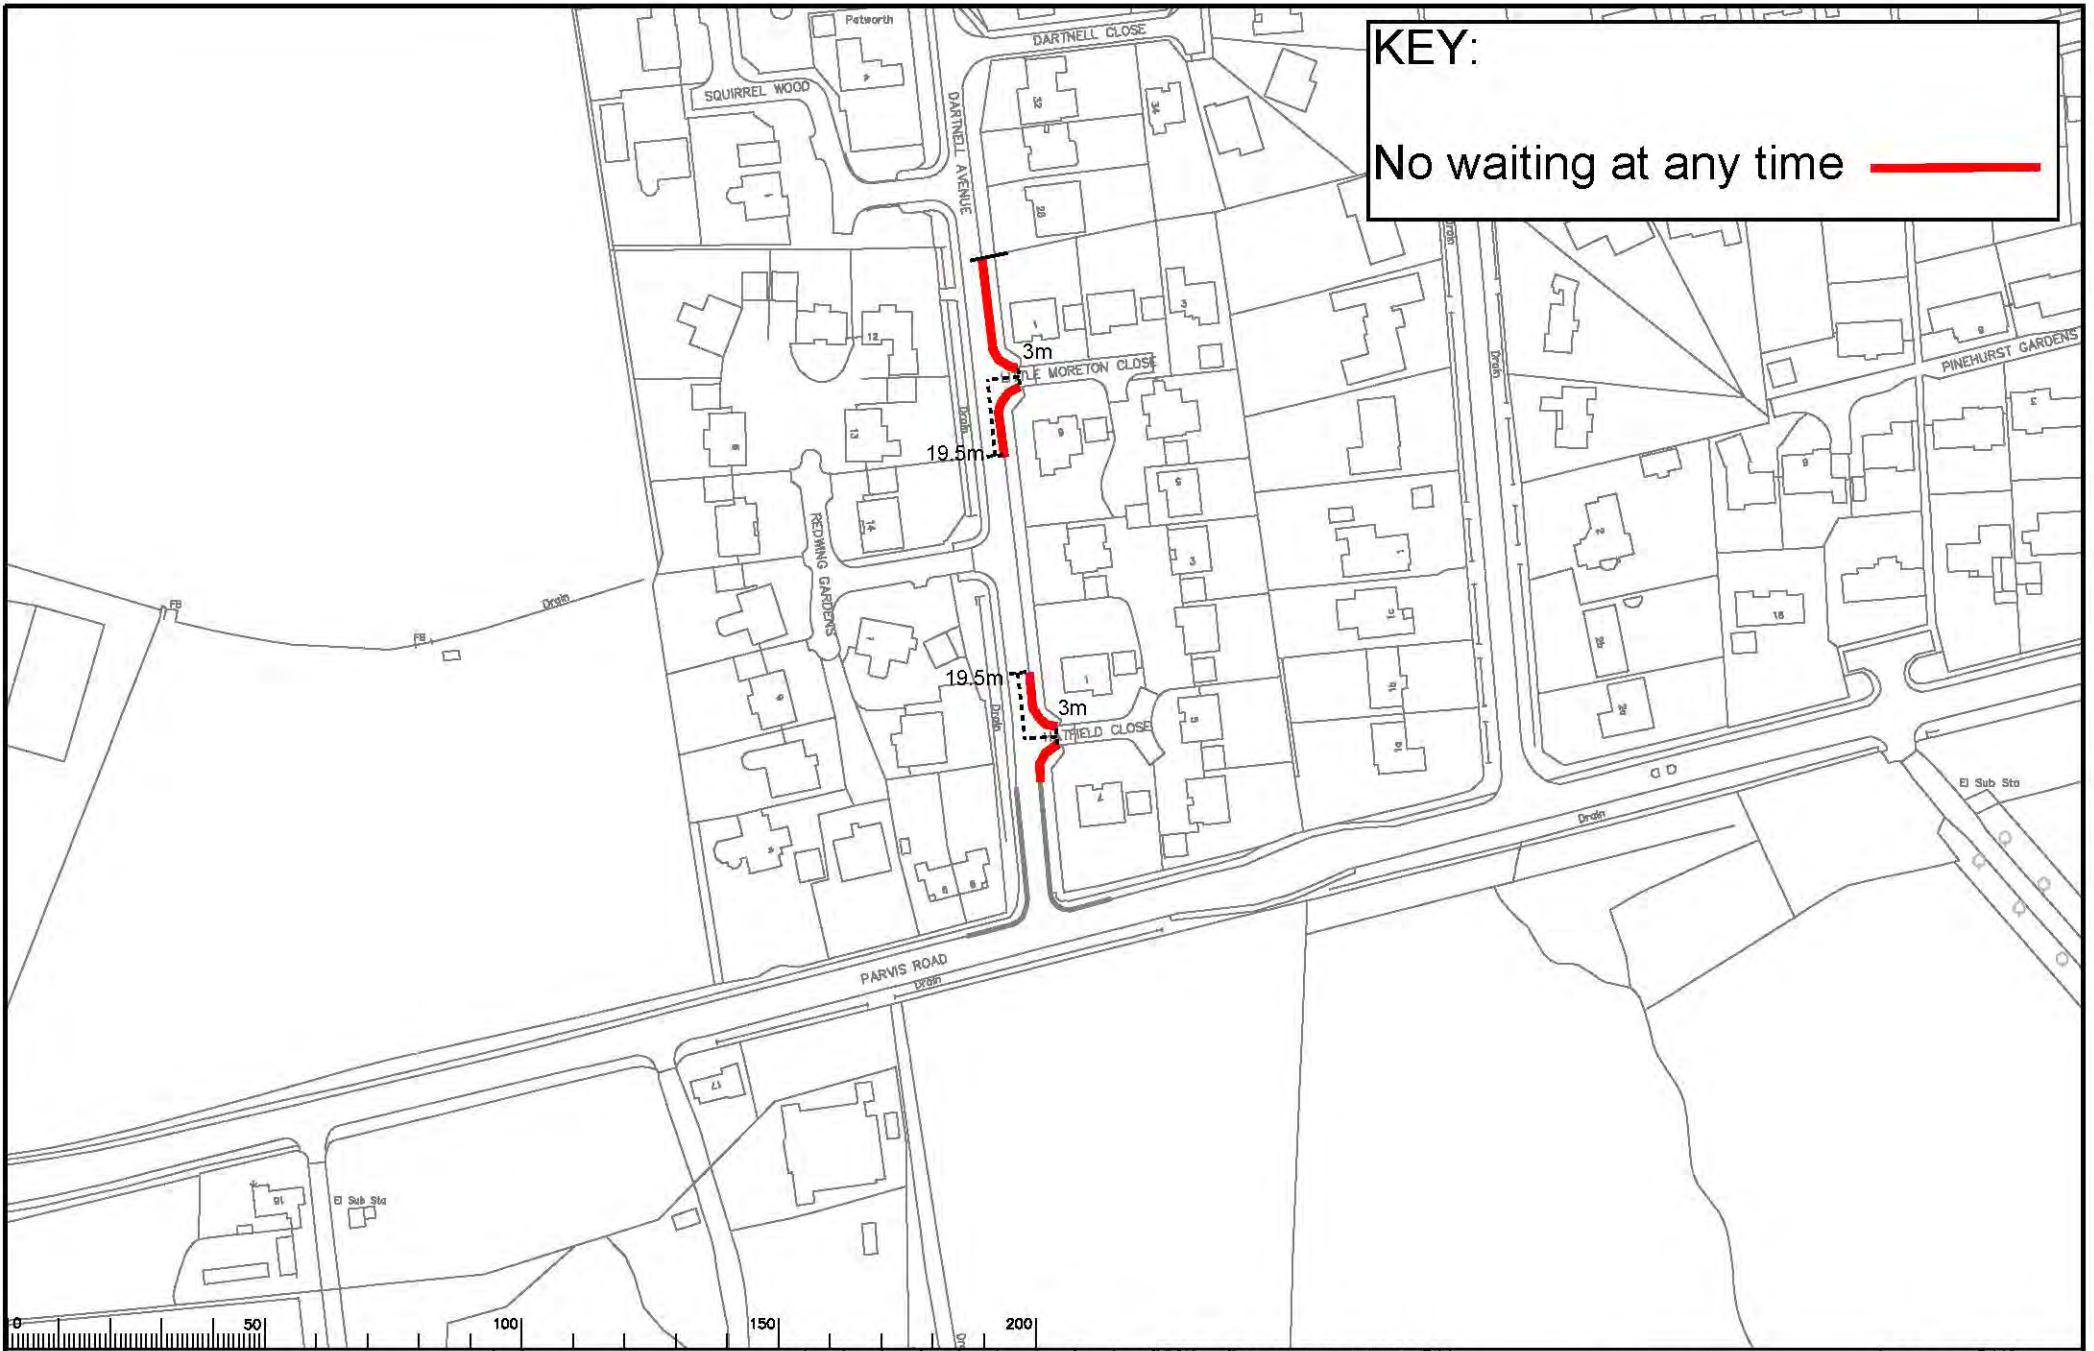
Project No. 3282/WOK
 Contract No.
 Drawing No. 20834
 Date

PYRFORD DPE
 WDKING



KEY:

No waiting at any time 




Drawing No: TB 18






WEST BYFLEET DPE
WOKING

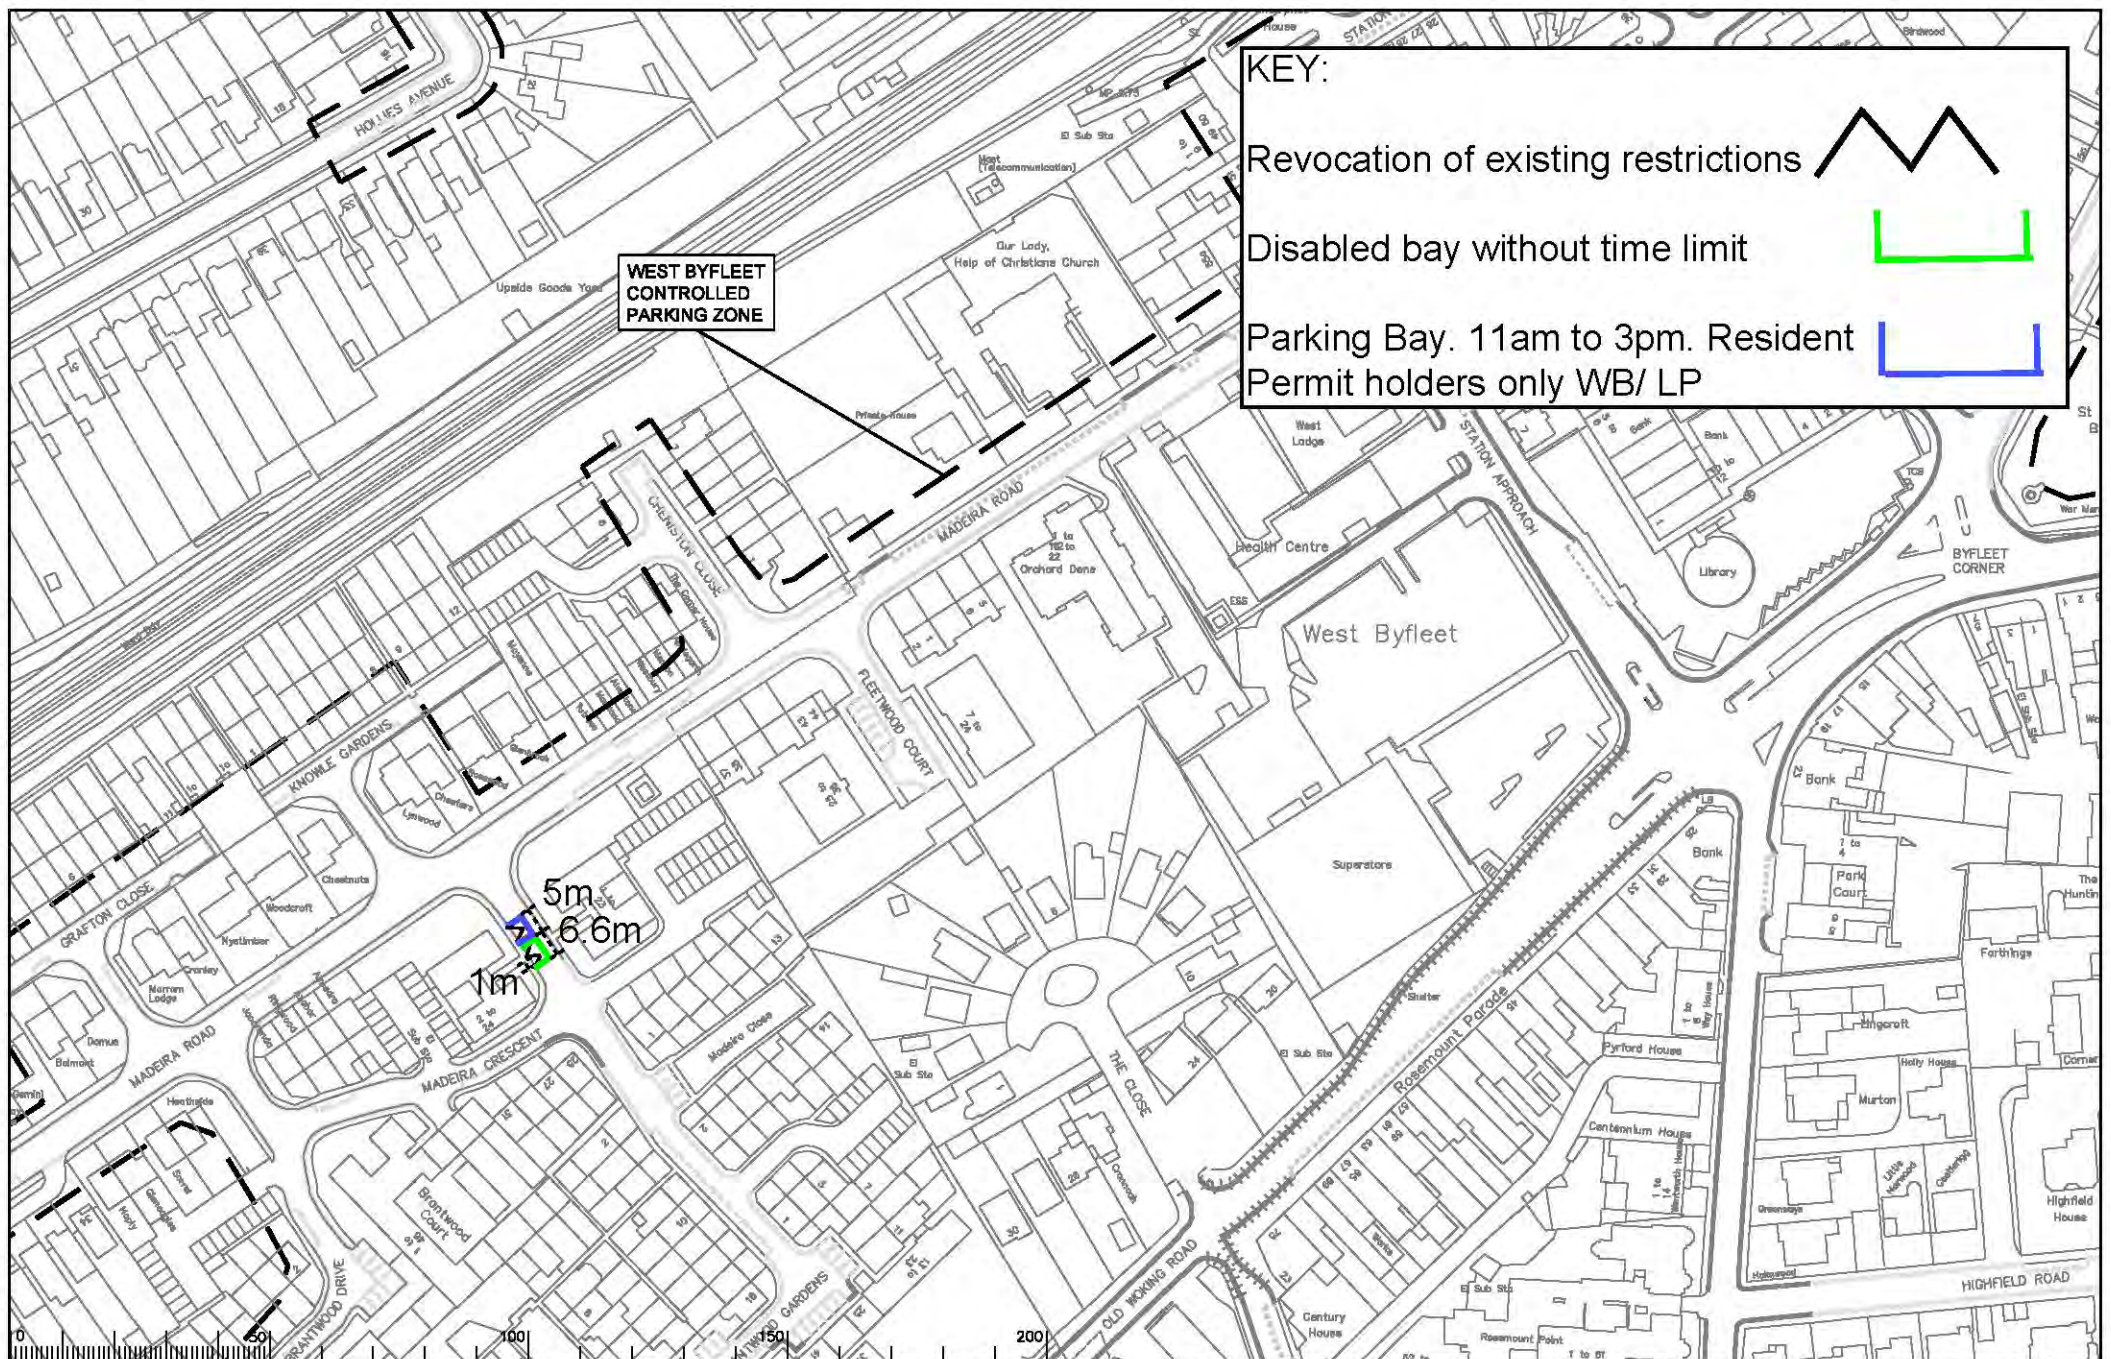

Project No.	3282/WOK
Contract Name	
Drawing No.	20048
Rev.	



KEY:

- Revocation of existing restrictions 
- Disabled bay without time limit 
- Parking Bay. 11am to 3pm. Resident Permit holders only WB/ LP 

WEST BYFLEET CONTROLLED PARKING ZONE

5m
6.6m
1m


Drawing No: TB 19



WOKING DPE
WOKING



Project No: 3282/WOK
Drawing No: 20050

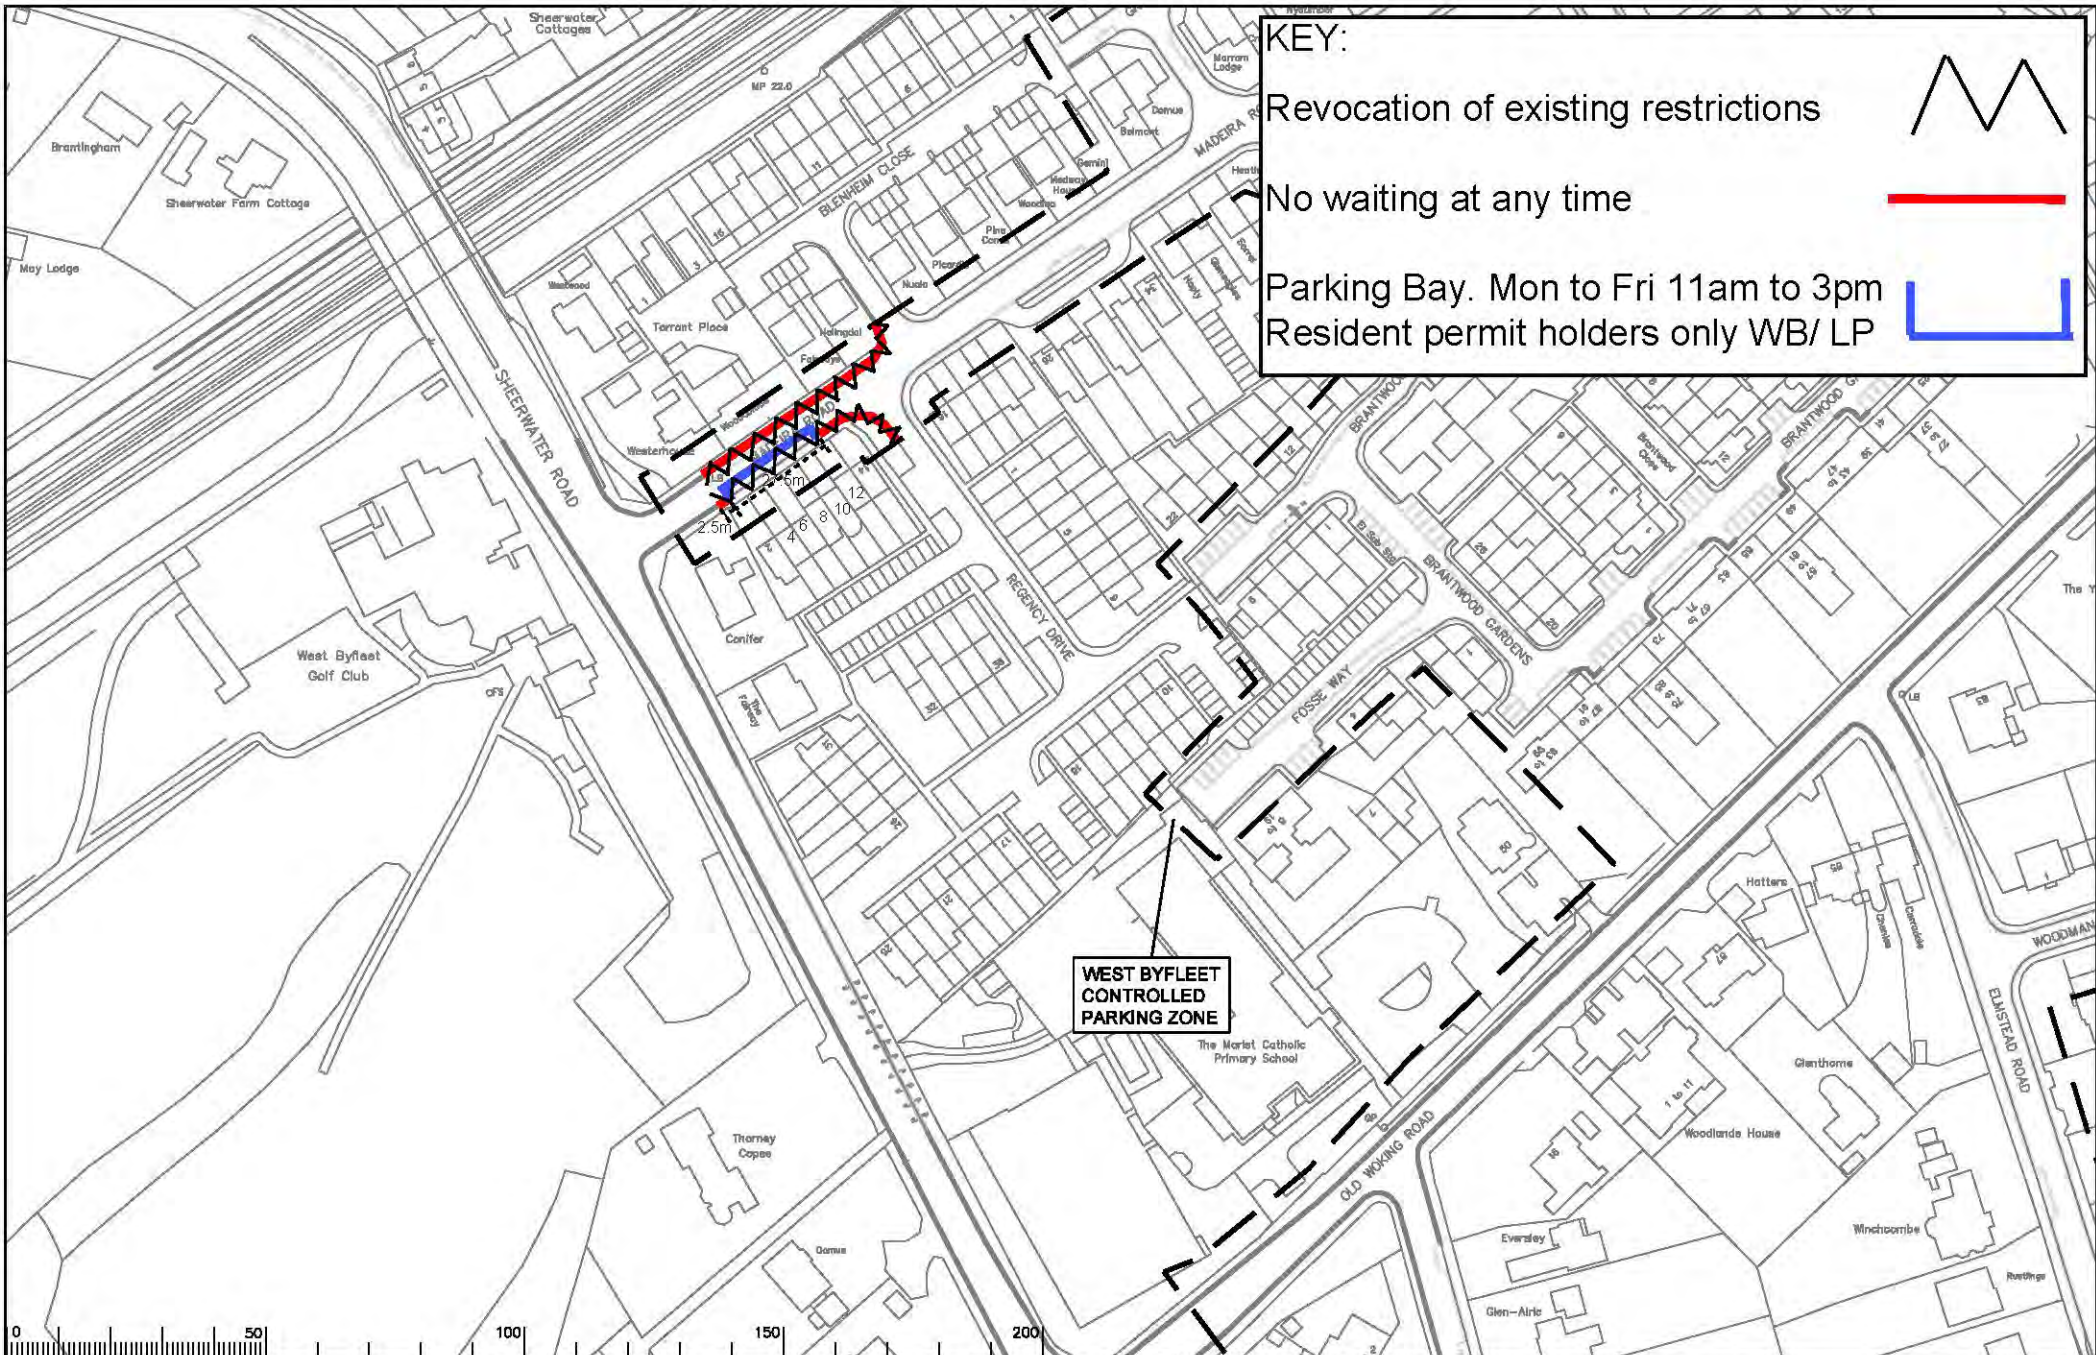

KEY:

Revocation of existing restrictions




No waiting at any time




Parking Bay. Mon to Fri 11am to 3pm
Resident permit holders only WB/ LP



**WEST BYFLEET
CONTROLLED
PARKING ZONE**

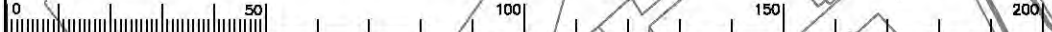

Drawing No: TB 20

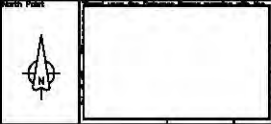

WEST BYFLEET DPE
WOKING

3282/WOK
Drawing No. 20052