
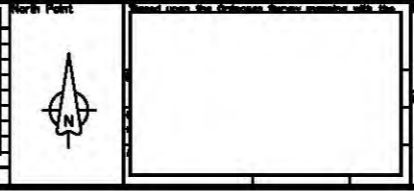


KEY:
 No waiting at any time 



Notes

Drawing No: TB 11




BYFLEET DPE
 WOKING


SURREY
 COUNTY COUNCIL


Project No.	3282WOK
Contract No.	
Drawing No.	20010
Rev.	

SHEET OF

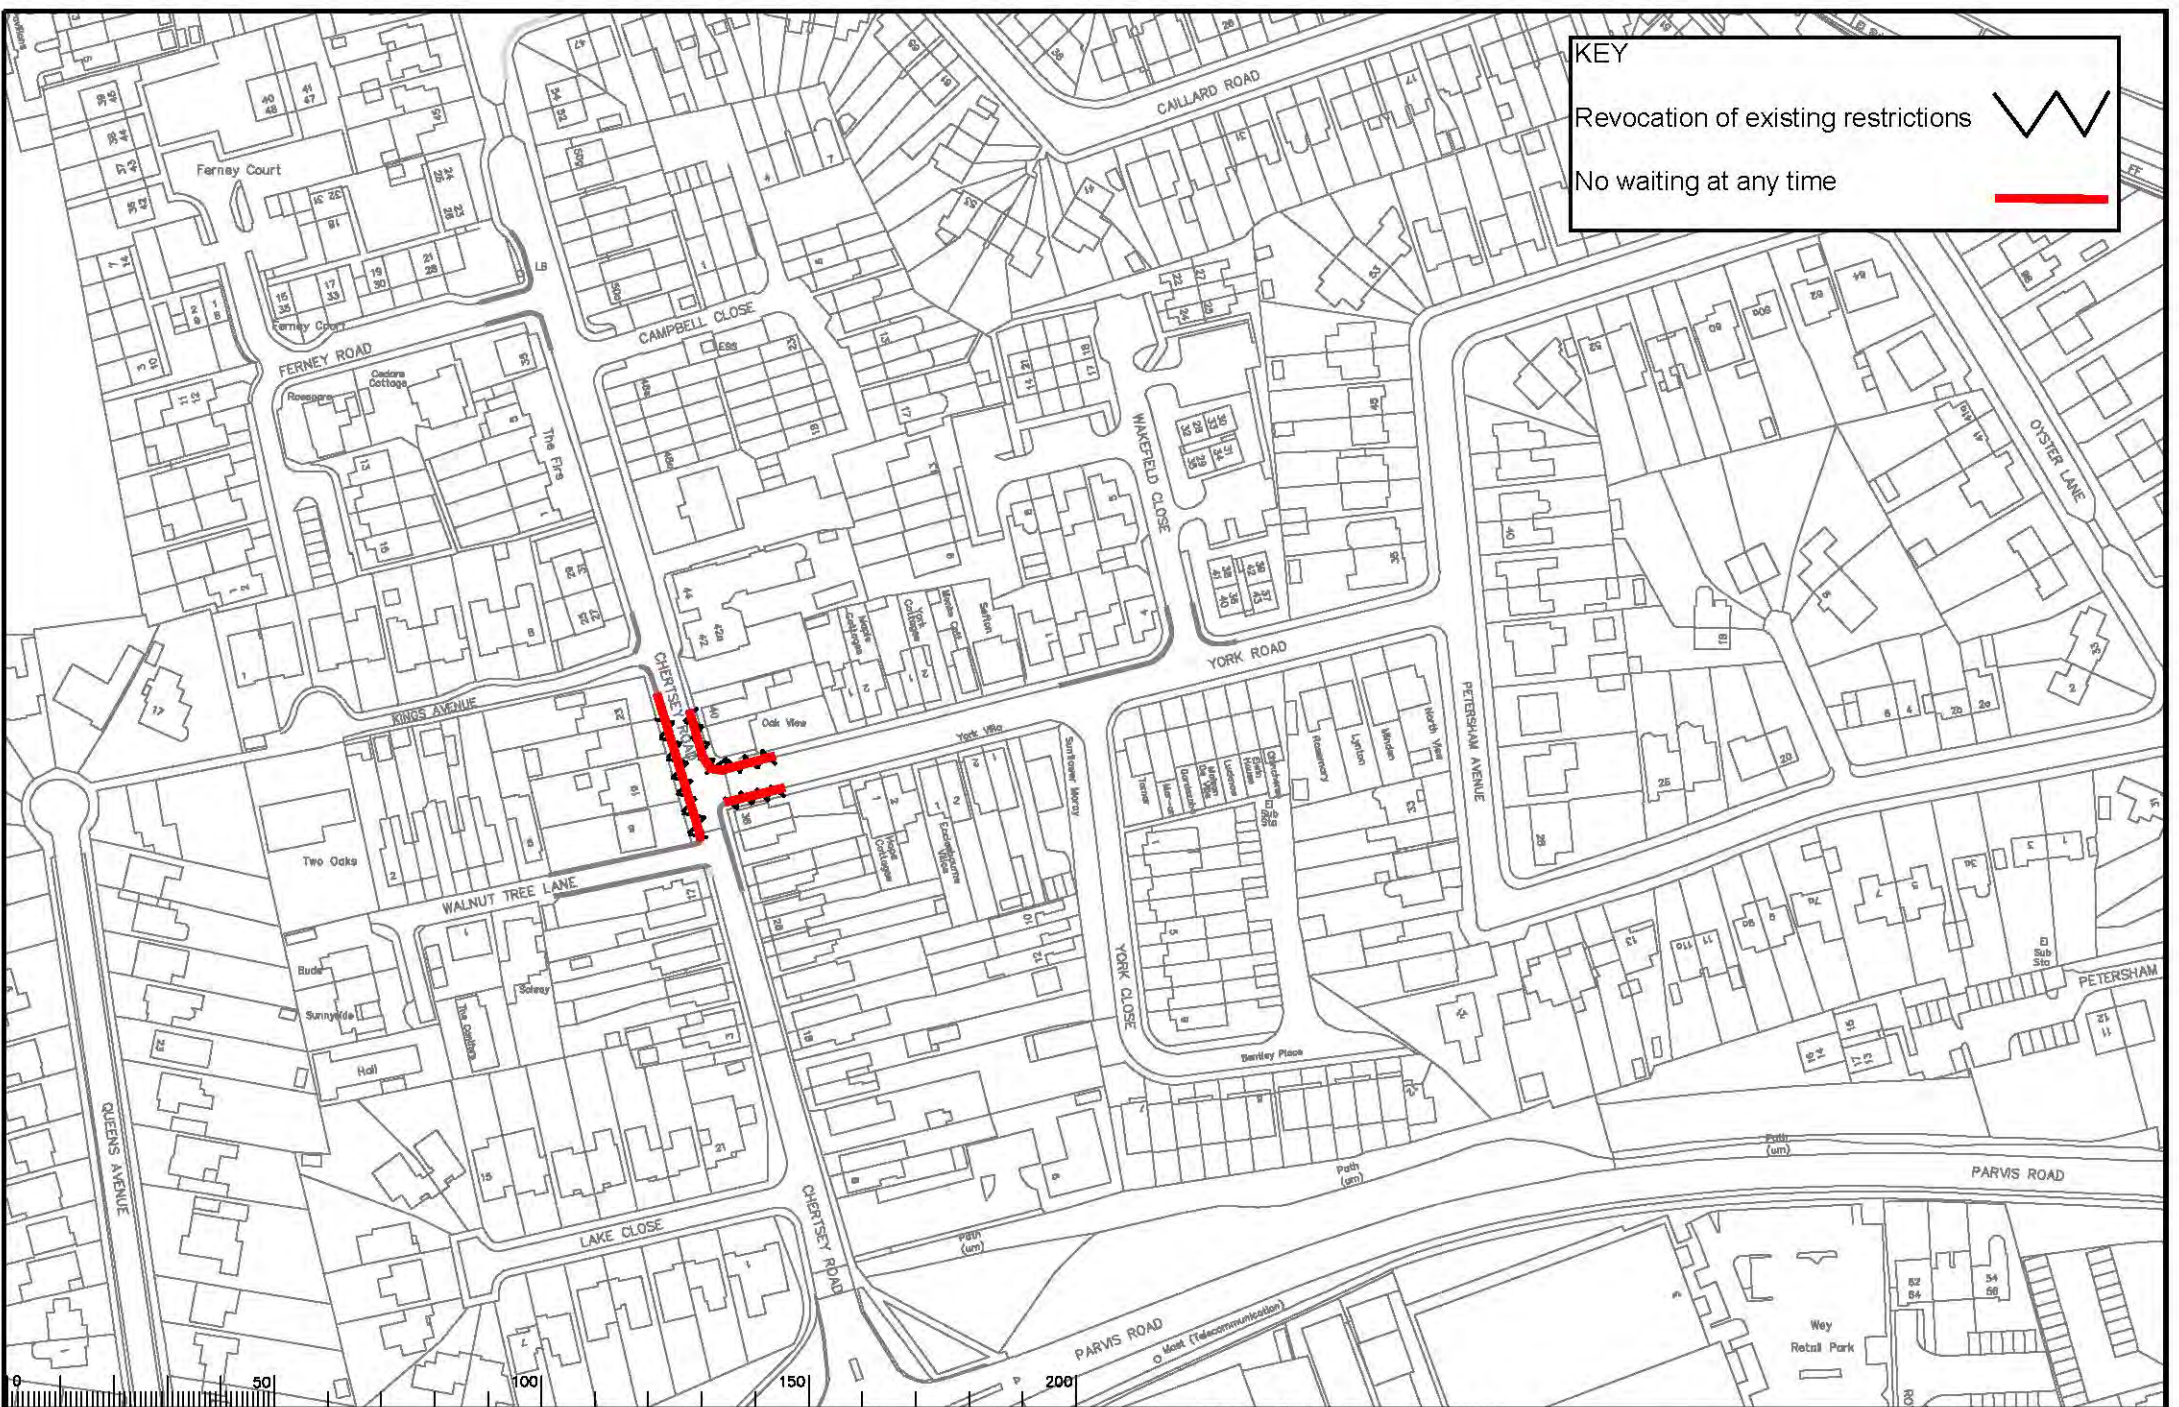


KEY

Revocation of existing restrictions 


No waiting at any time 



Drawing No: TB 12

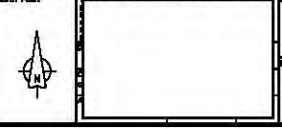


BYFLEET DPE
WOKING



Project No: 3282WOK
Contract No: [blank]
Drawing No: 20008
Rev: [blank]
Specification: [blank]

KEY:
 No waiting at any time ——

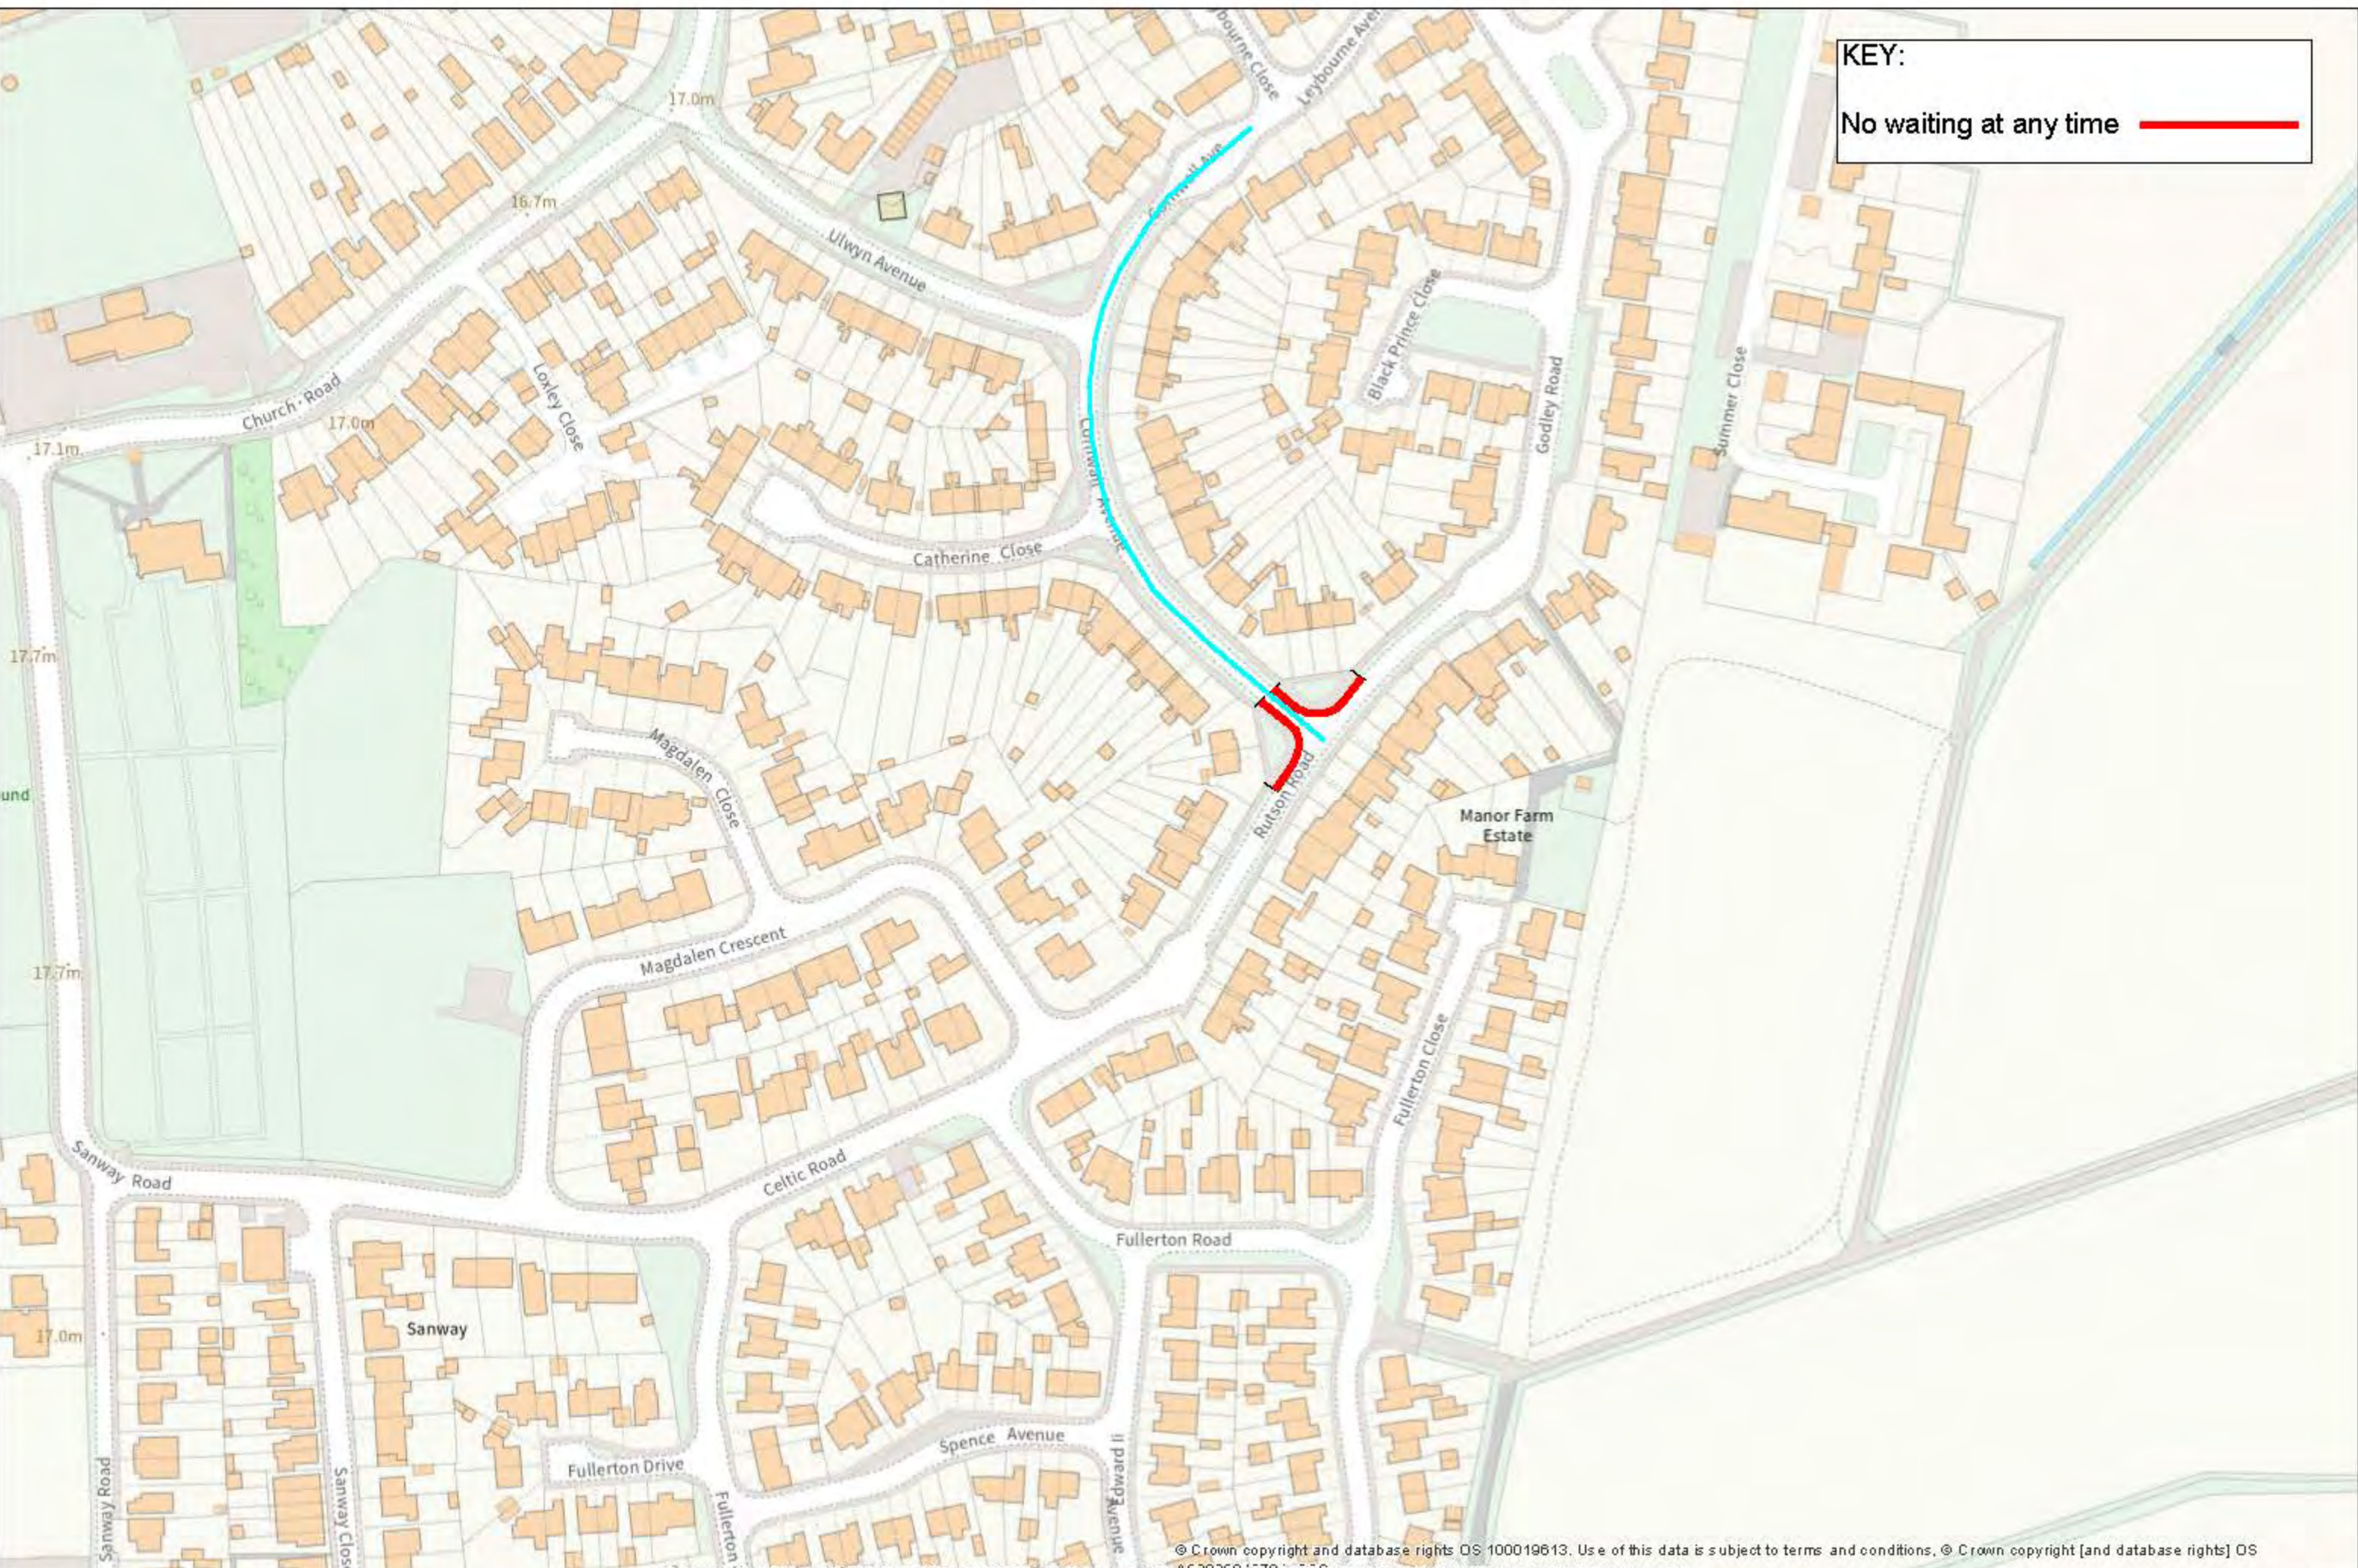


© Crown copyright and database rights OS 100019613. Use of this data is subject to terms and conditions. © Crown copyright [and database rights] OS


© Crown copyright and database rights 2024 OS 100019613. Use of this data is subject to terms and conditions. © Crown copyright [and database rights] OS

Drawing No: TB 13
 Printed By: Double-click to edit
 Printed On:
 Project No:
 Scale: 1:1,654 Original Size A3


Cornwall, Celtic, Ruston and Magdalen junctions




KEY:
 No waiting at any time 

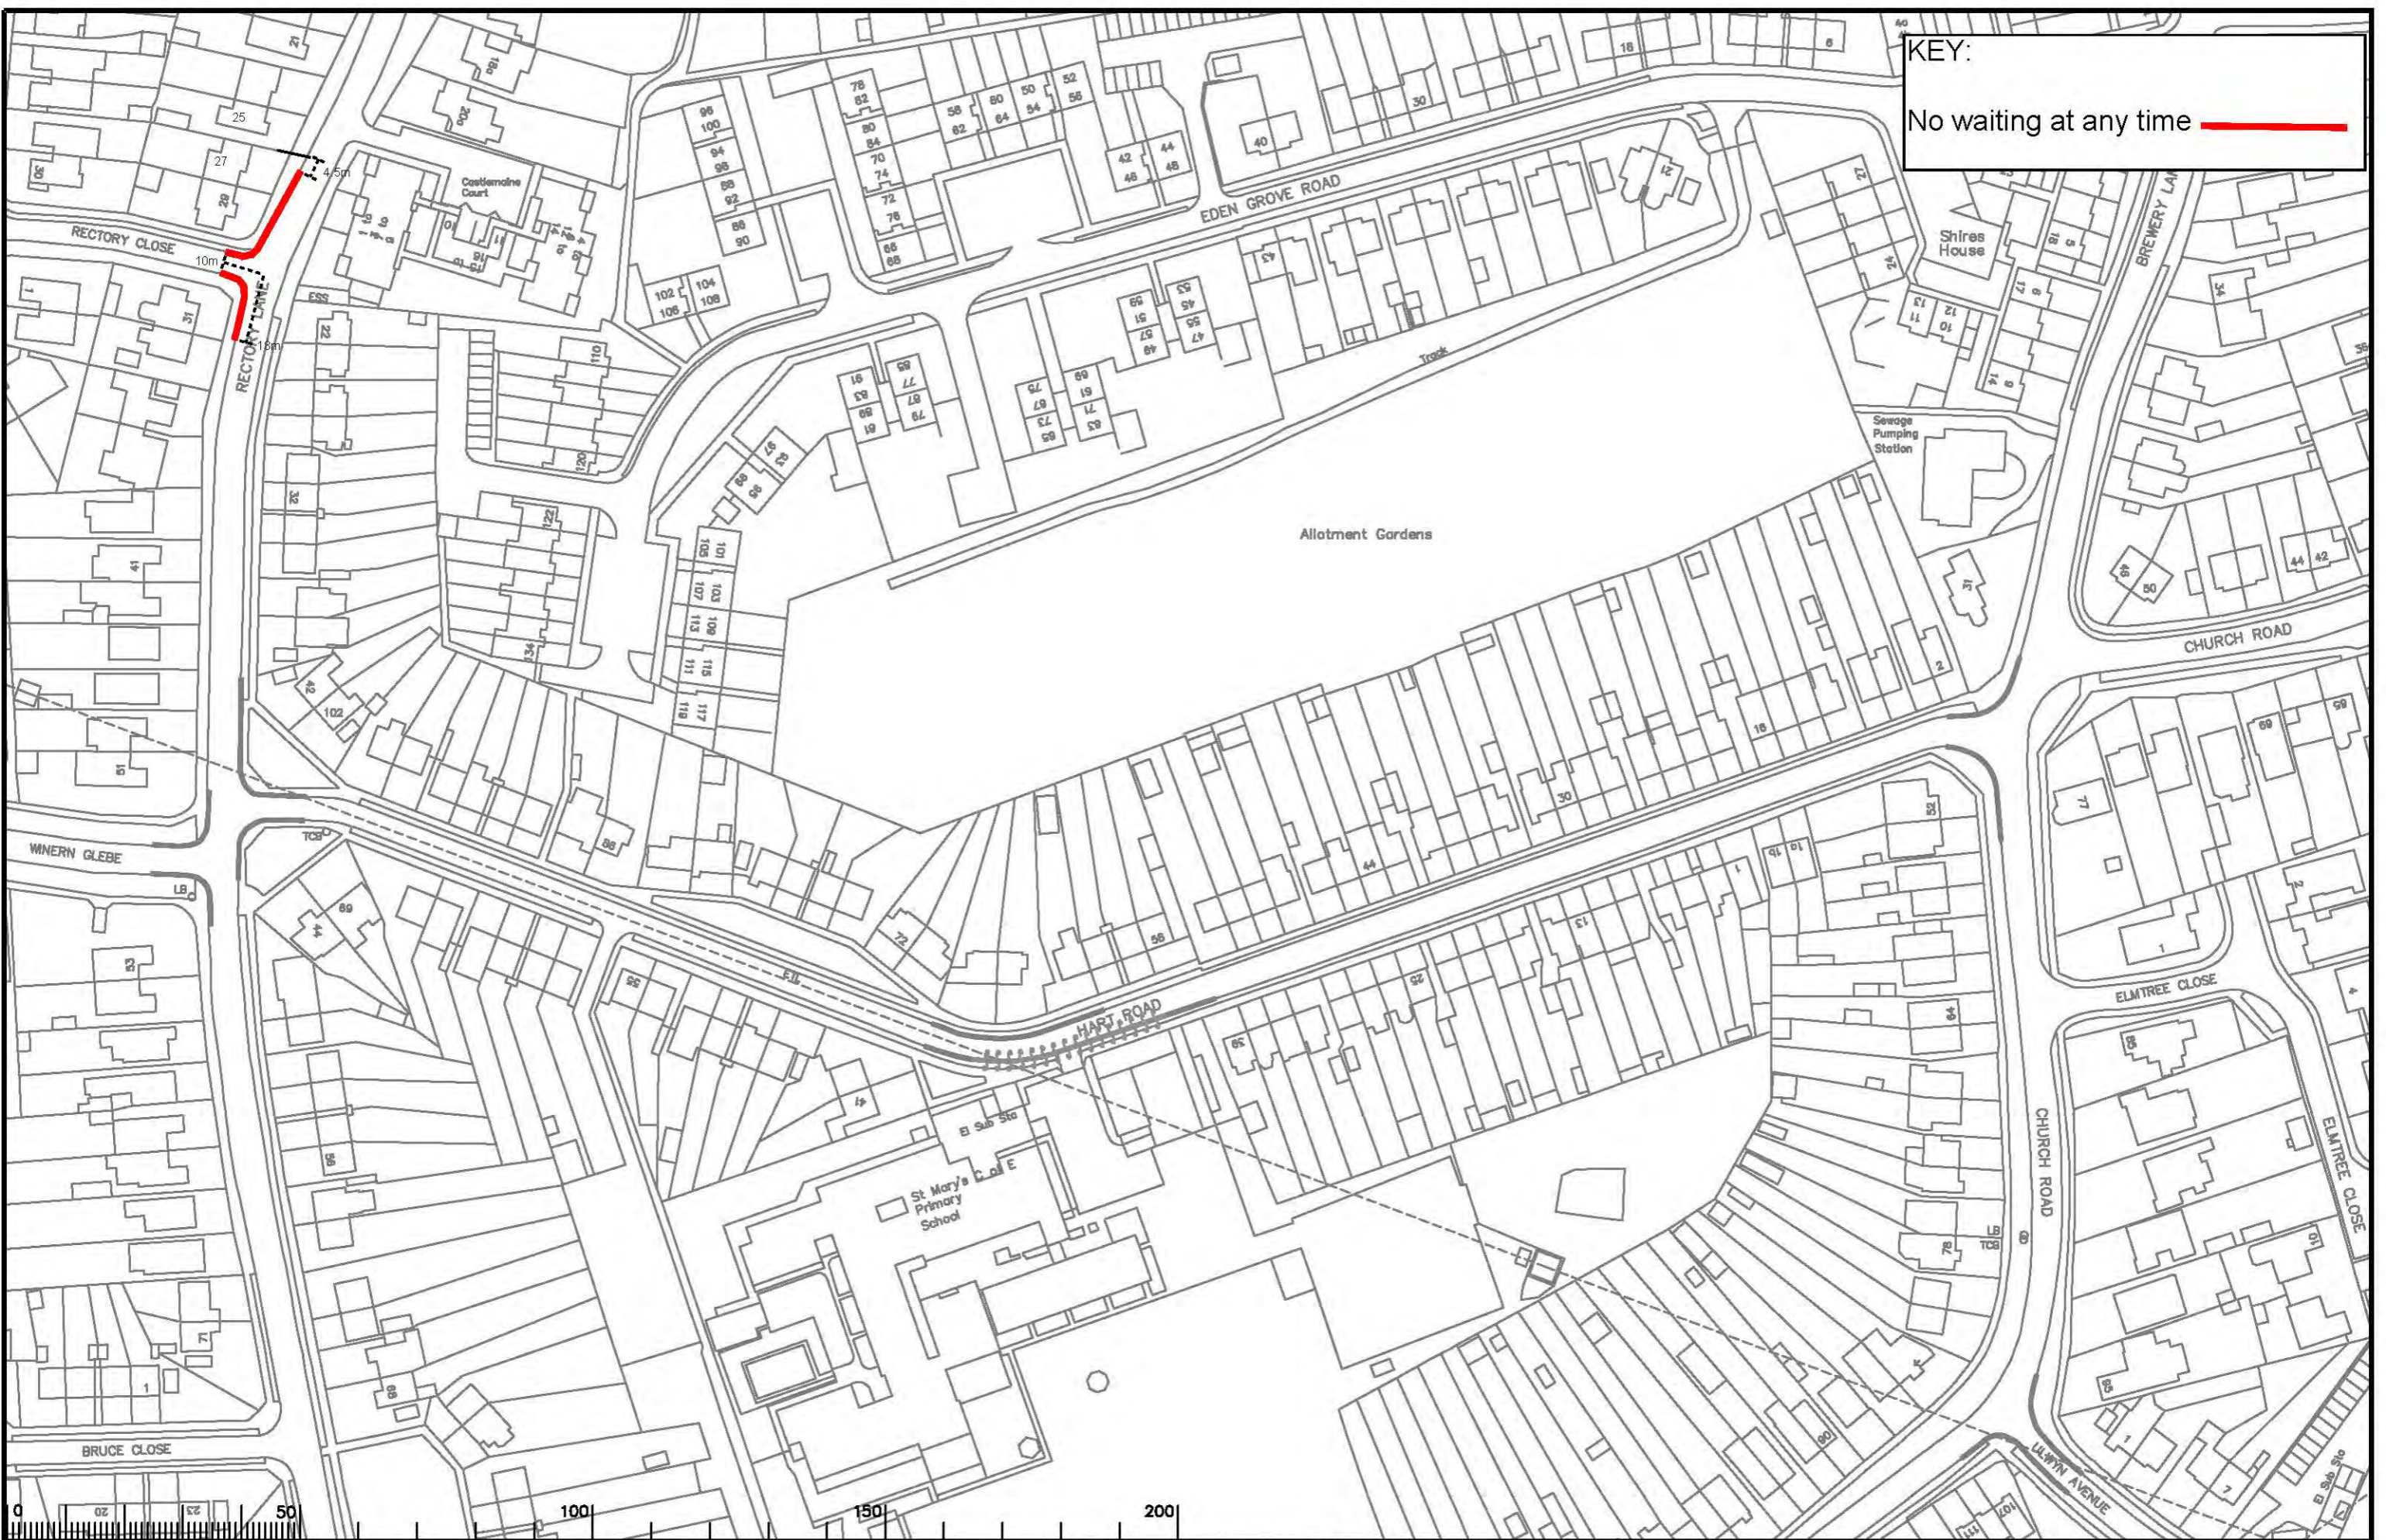

Drawing No: TB 14

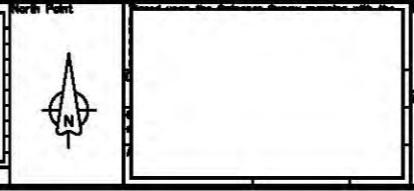

BYFLEET DPE
 WOKING



Project No. 3282WOK
 Contract No. 20011
 Drawing No. 20011
 Date

Notes

Scale 1:250

SHEET OF

