

KEY	
	PROPOSED NO WAITING AT ANY TIME
	REVOCATION OF EXISTING WAITING, LOADING AND PARKING RESTRICTIONS (NOT VISIBLE IF UNDER PROPOSALS)
	EXISTING WAITING, LOADING AND PARKING RESTRICTIONS (WITH OR WITHOUT SYMBOLS)

TO MATCH CURRENT RESTRICTION LAYOUT ON THE GROUND FOLLOWING REDEVELOPMENT OF THIS AREA. RESTRICTIONS SUBJECT TO REMAINING LENGTH OF THREADNEEDLE ROAD BEING ADOPTED BY SURREY COUNTY COUNCIL.

CONTROLLED PARKING ZONE - A

Notes

Rev.	Description	Drawn	Sig.	Date	Chkd	Sig.	Date	Appr	Sig.	Date


Drawn	Sig.	Date	Chkd	Sig.	Date	Appr	Sig.	Date

North Point

Drawn by	Chk	App	Date

Project	Waverley DPE
Project No.	3282/WAV
Contract Name	
Drawing No.	2024-07
Revision	
Classification	ADVERTISED

SURREY COUNTY COUNCIL

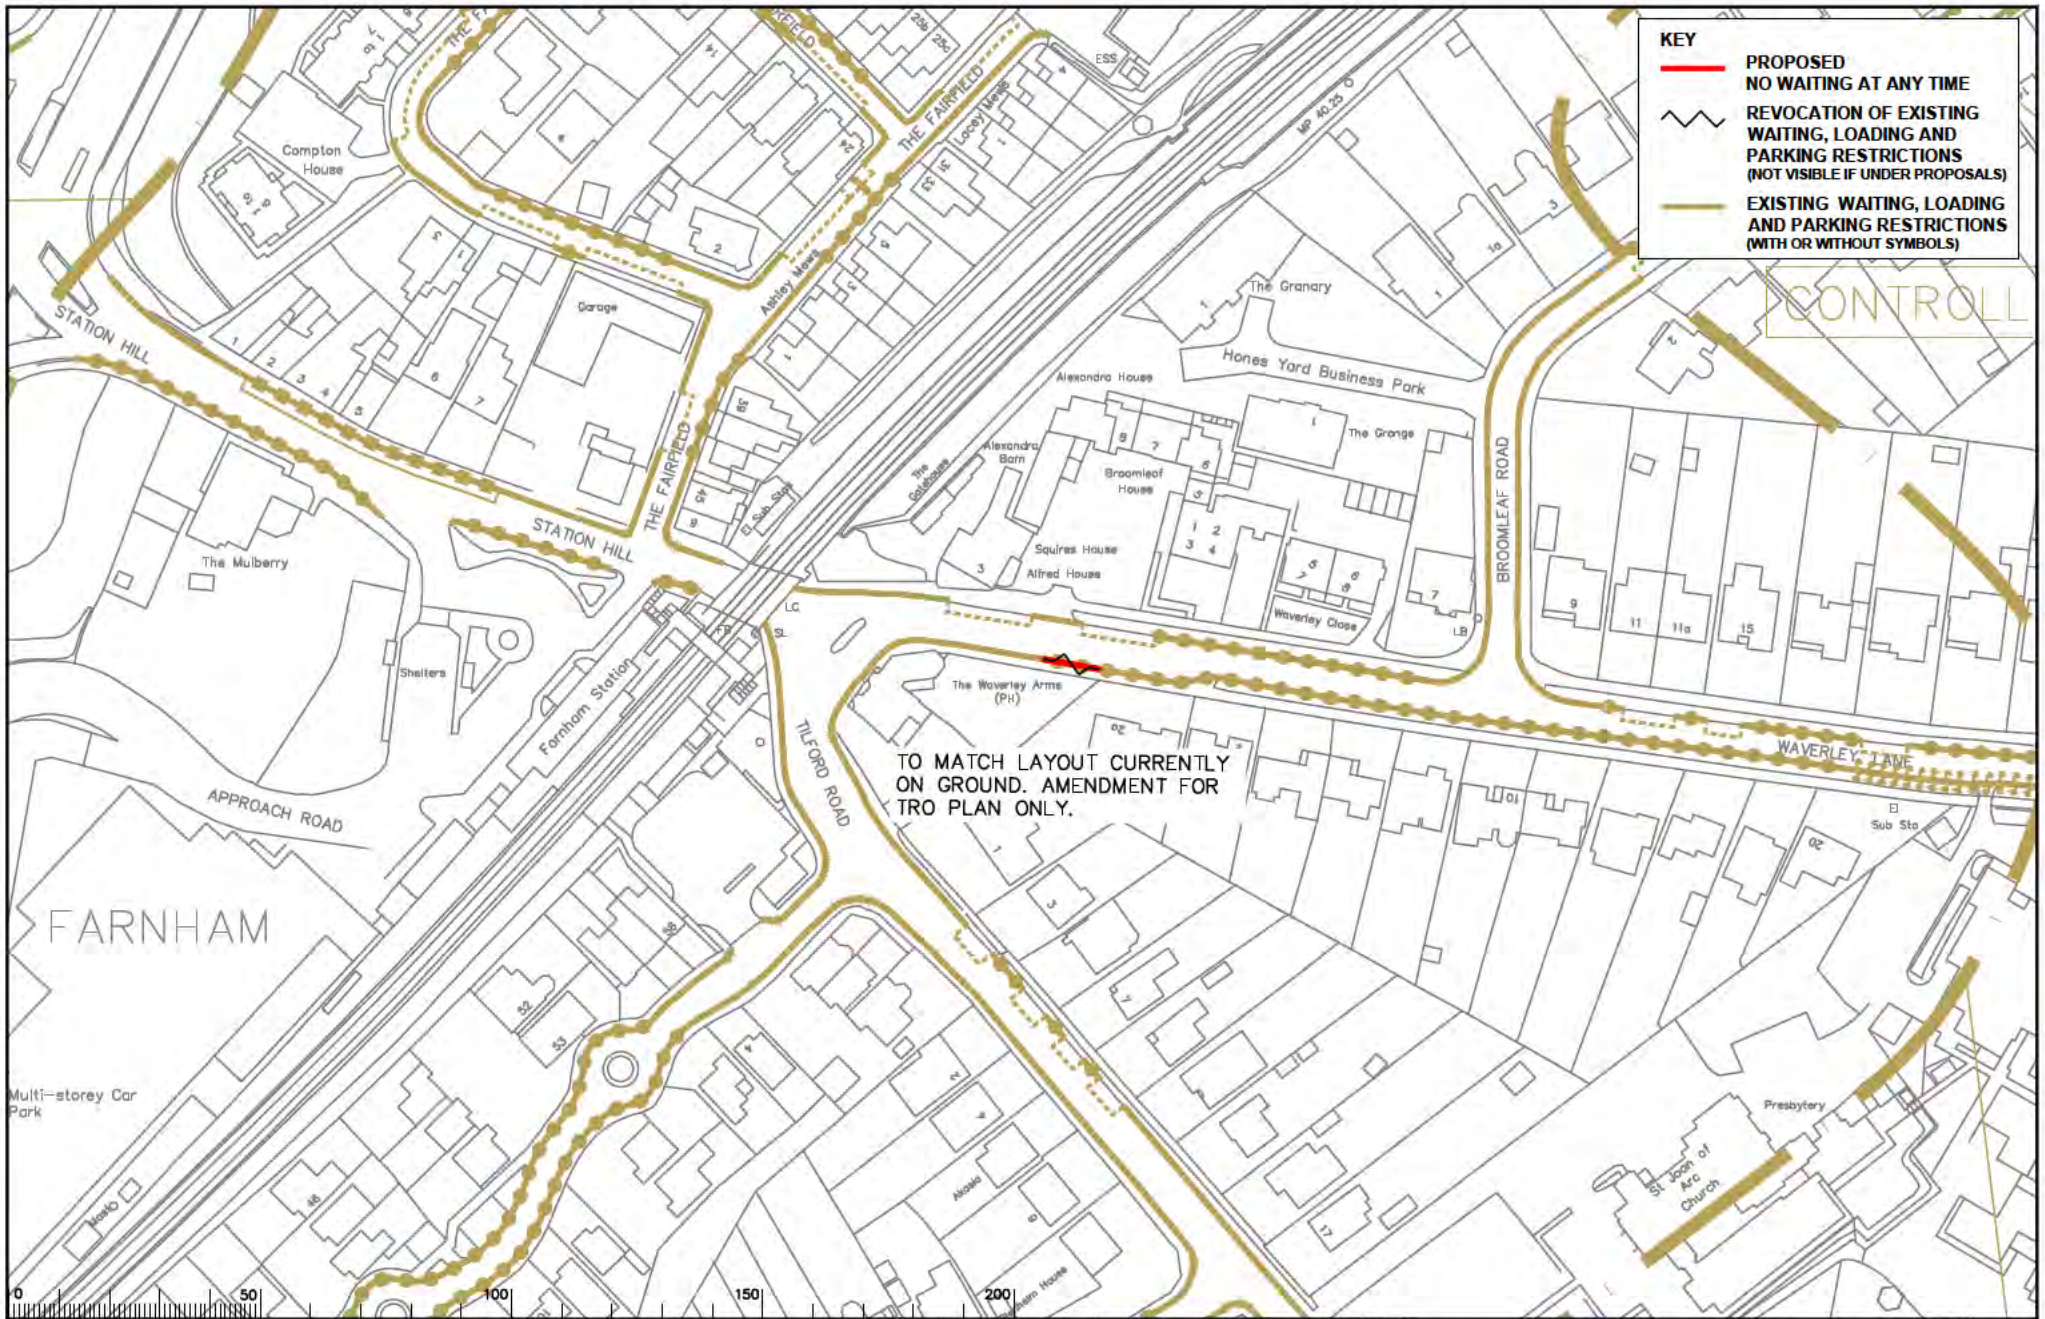

KEY

- PROPOSED NO WAITING AT ANY TIME
- ~ REVOCATION OF EXISTING WAITING, LOADING AND PARKING RESTRICTIONS (NOT VISIBLE IF UNDER PROPOSALS)
- EXISTING WAITING, LOADING AND PARKING RESTRICTIONS (WITH OR WITHOUT SYMBOLS)

TO MATCH LAYOUT CURRENTLY ON GROUND. AMENDMENT FOR TRO PLAN ONLY.



Notes

Rev.	Description	Drawn	Sig.	Date	Checkd	Sig.	Date	Appr.	Sig.	Date

Drawn	Sig.	Date	Checkd	Sig.	Date	Appr.	Sig.	Date


North Point

Checkd by: JH, JH, DC
 Approved by: JH, JH, DC

Project: **WAVERLEY DPE**

Implemented Traffic Orders

Project No: 3282/WAV
 Drawing No: 2024-08
 Revision: 01
 Date: 2024-08
 Status: ADVERTISED

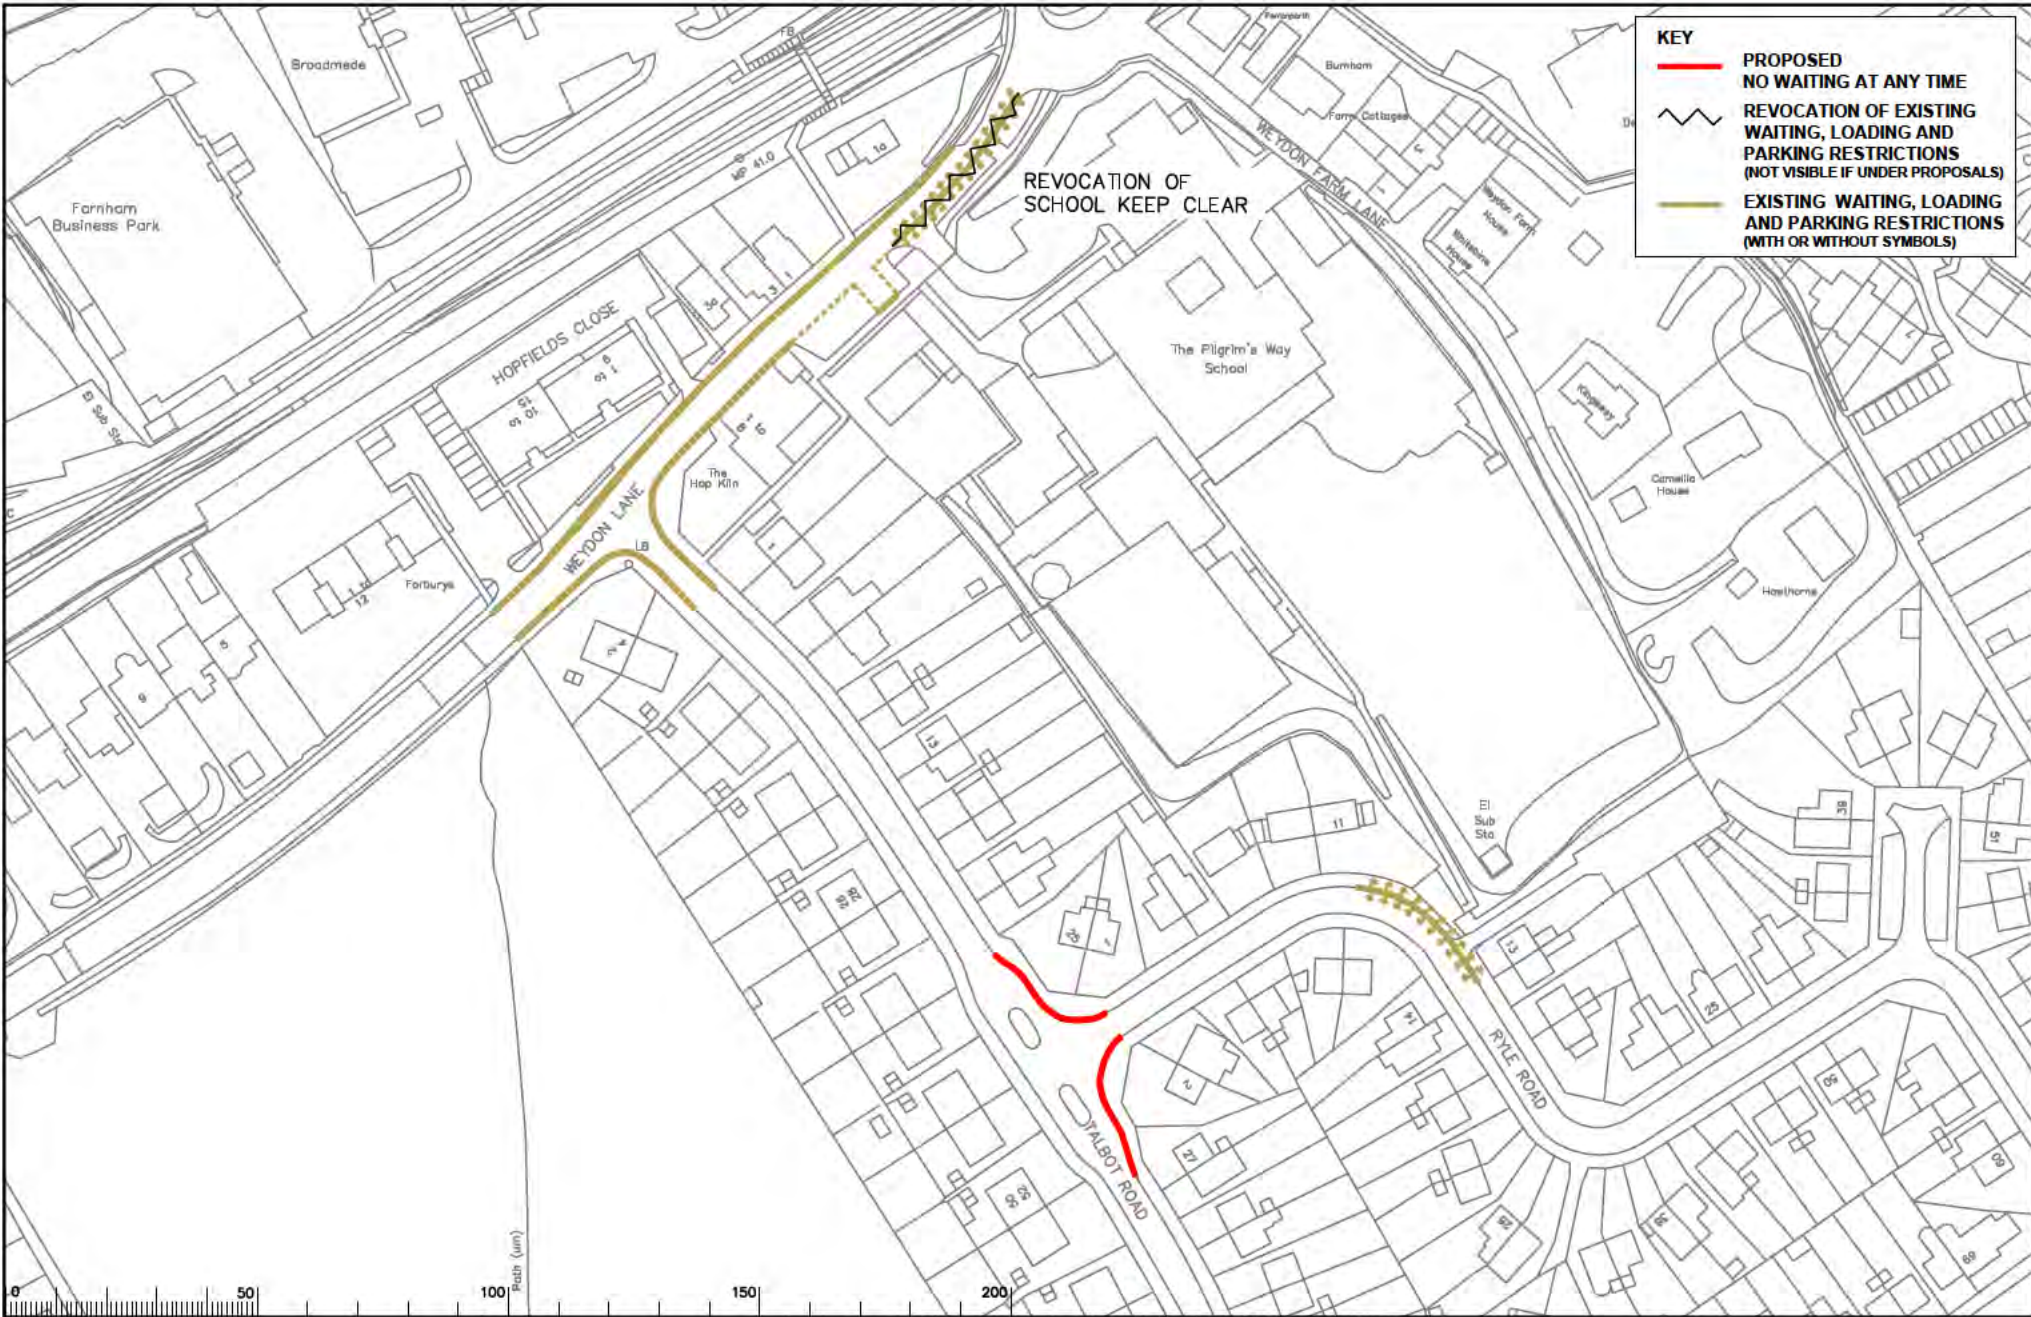

KEY	
	PROPOSED NO WAITING AT ANY TIME
	REVOCATION OF EXISTING WAITING, LOADING AND PARKING RESTRICTIONS (NOT VISIBLE IF UNDER PROPOSALS)
	EXISTING WAITING, LOADING AND PARKING RESTRICTIONS (WITH OR WITHOUT SYMBOLS)

Notes

Rev.	Description	Drawn	Sig.	Date	Check	Sig.	Date	Appr.	Sig.	Date

Drawn	Sig.	Date	Check	Sig.	Date	Appr.	Sig.	Date

	<p>Notes upon the Waverley DPE drawing are the property of the Director of the Highway Authority. It is the responsibility of the user to ensure that the drawing is used in accordance with the terms and conditions of the license. Any unauthorised use may be a criminal offence under the Copyright, Designs and Patents Act 1988.</p>
<p>Drawn by: JH</p> <p>Checked by: RH</p> <p>Approved by: DC</p>	<p>Date: 2024</p> <p>Date: 2024</p> <p>Date: 2024</p>

<p>Project: WAYERLEY DPE</p> <p>Implemented Traffic Orders</p>	<p>Project No: 3282/WAV</p> <p>Issue No: 2024-09</p> <p>Revision: 01</p>
--	--

SURREY COUNTY COUNCIL
 2024-09
 ADVERTISED