




Key:


- Proposed road marking
- Proposed asphalt footway
- Proposed footway resurfacing
- Existing paving to be relayed
- Proposed shared use path
- Proposed footway widening
- Proposed concrete block paving
- Carriageway resurfacing
- Proposed raised table
- Proposed vehicle cross over
- Proposed tactile paving
- Proposed bollard
- Proposed bus shelter

Replace pedestrian guard rail

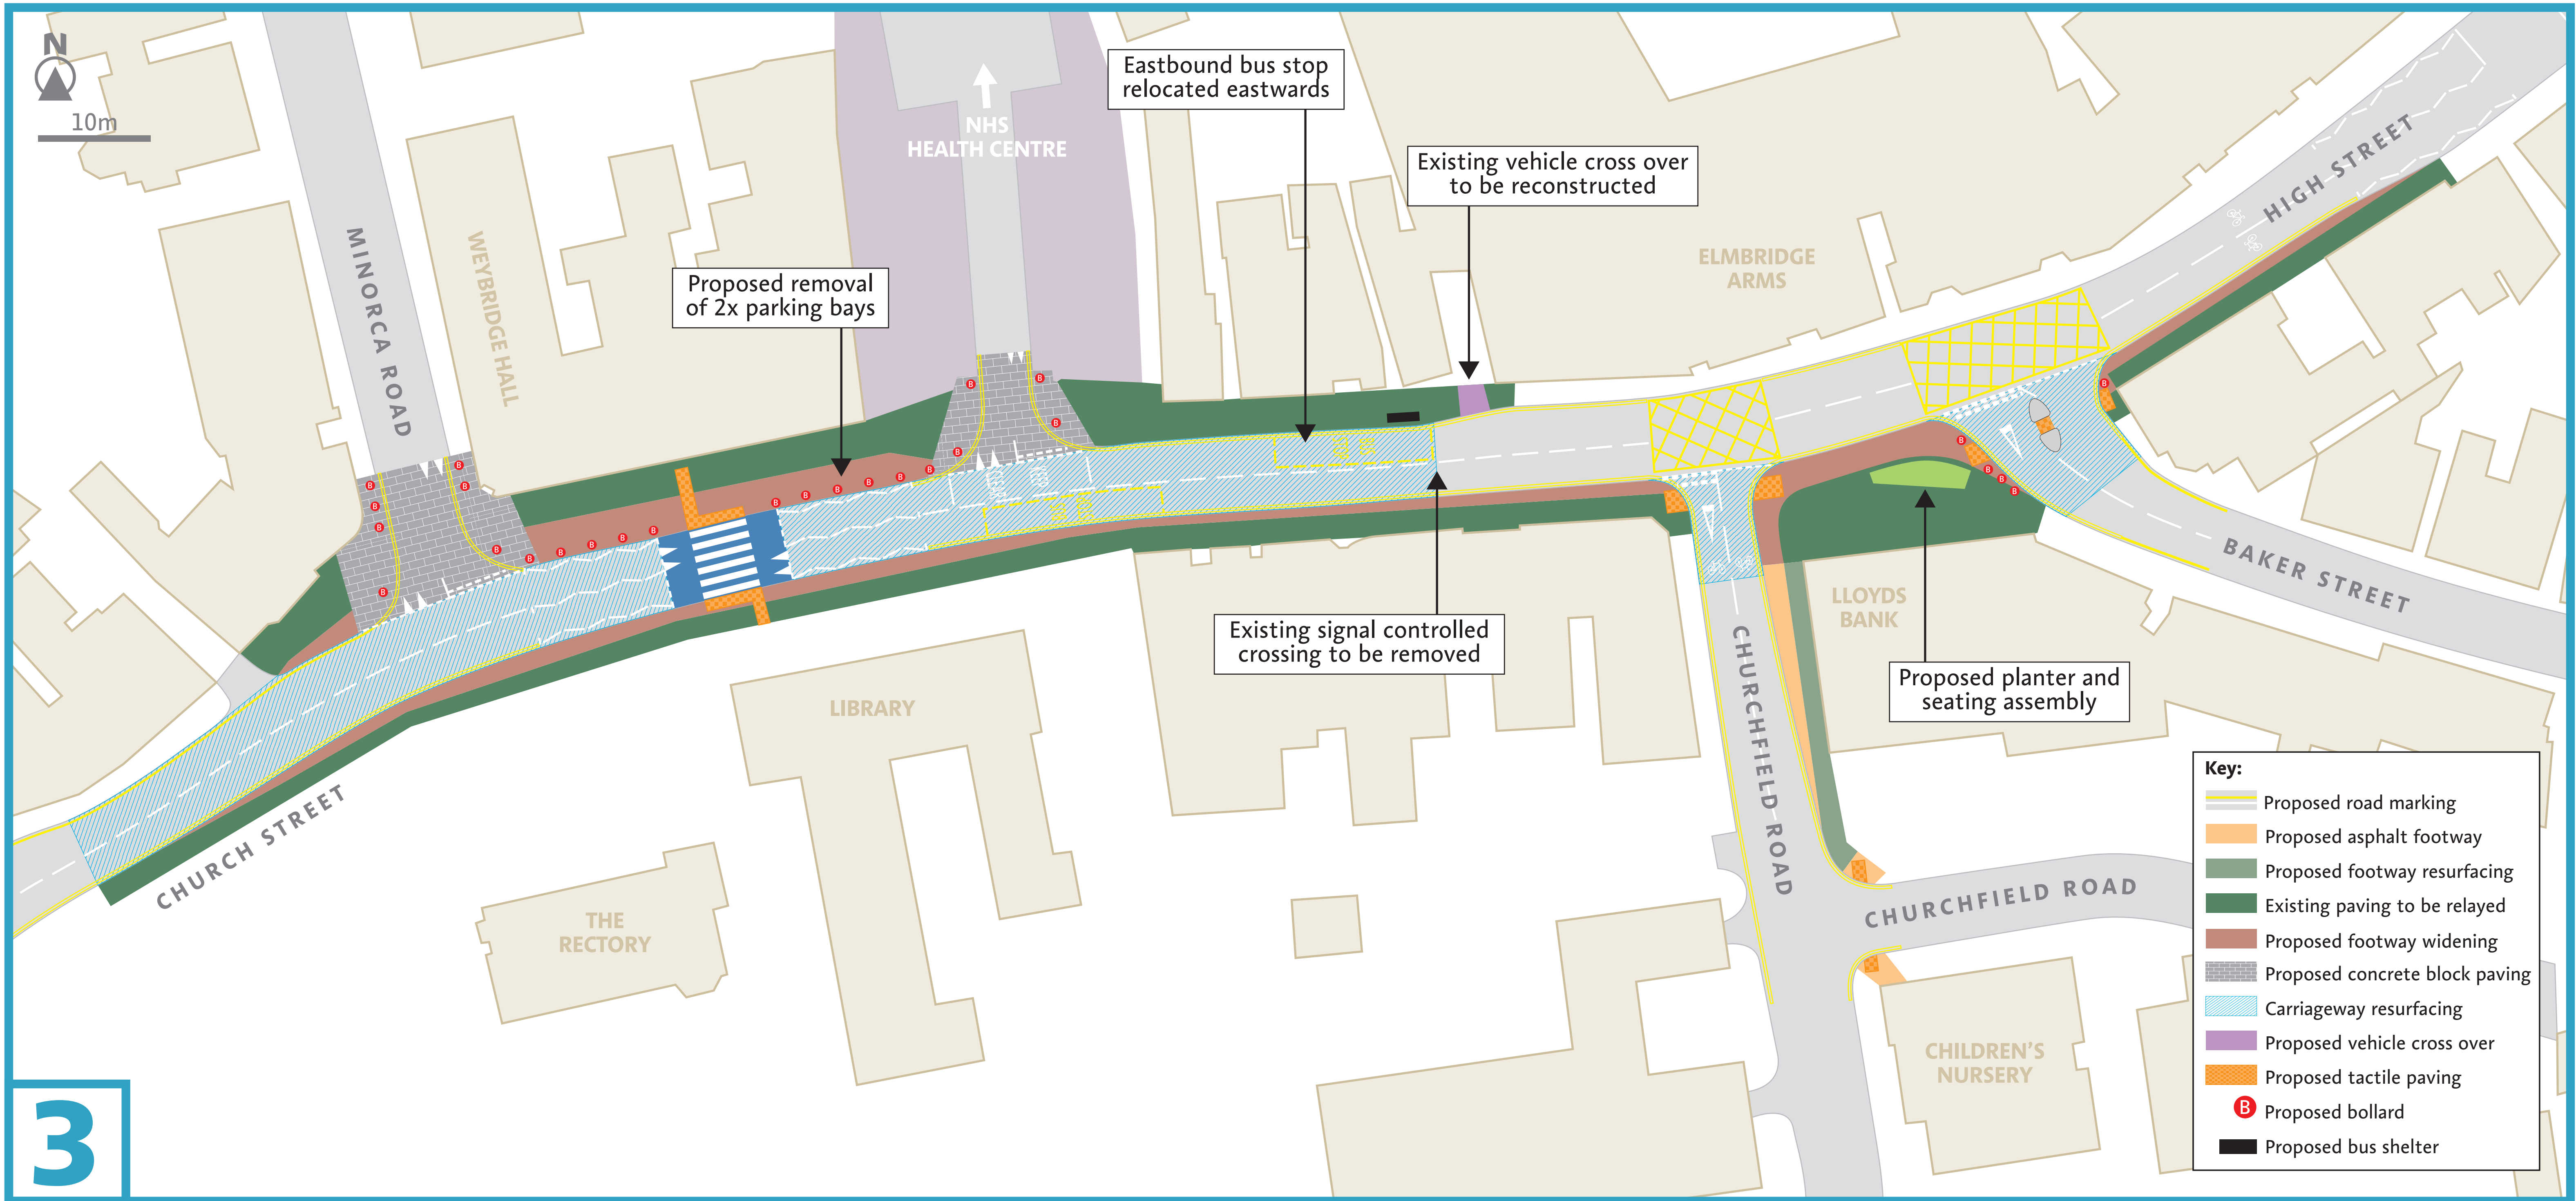

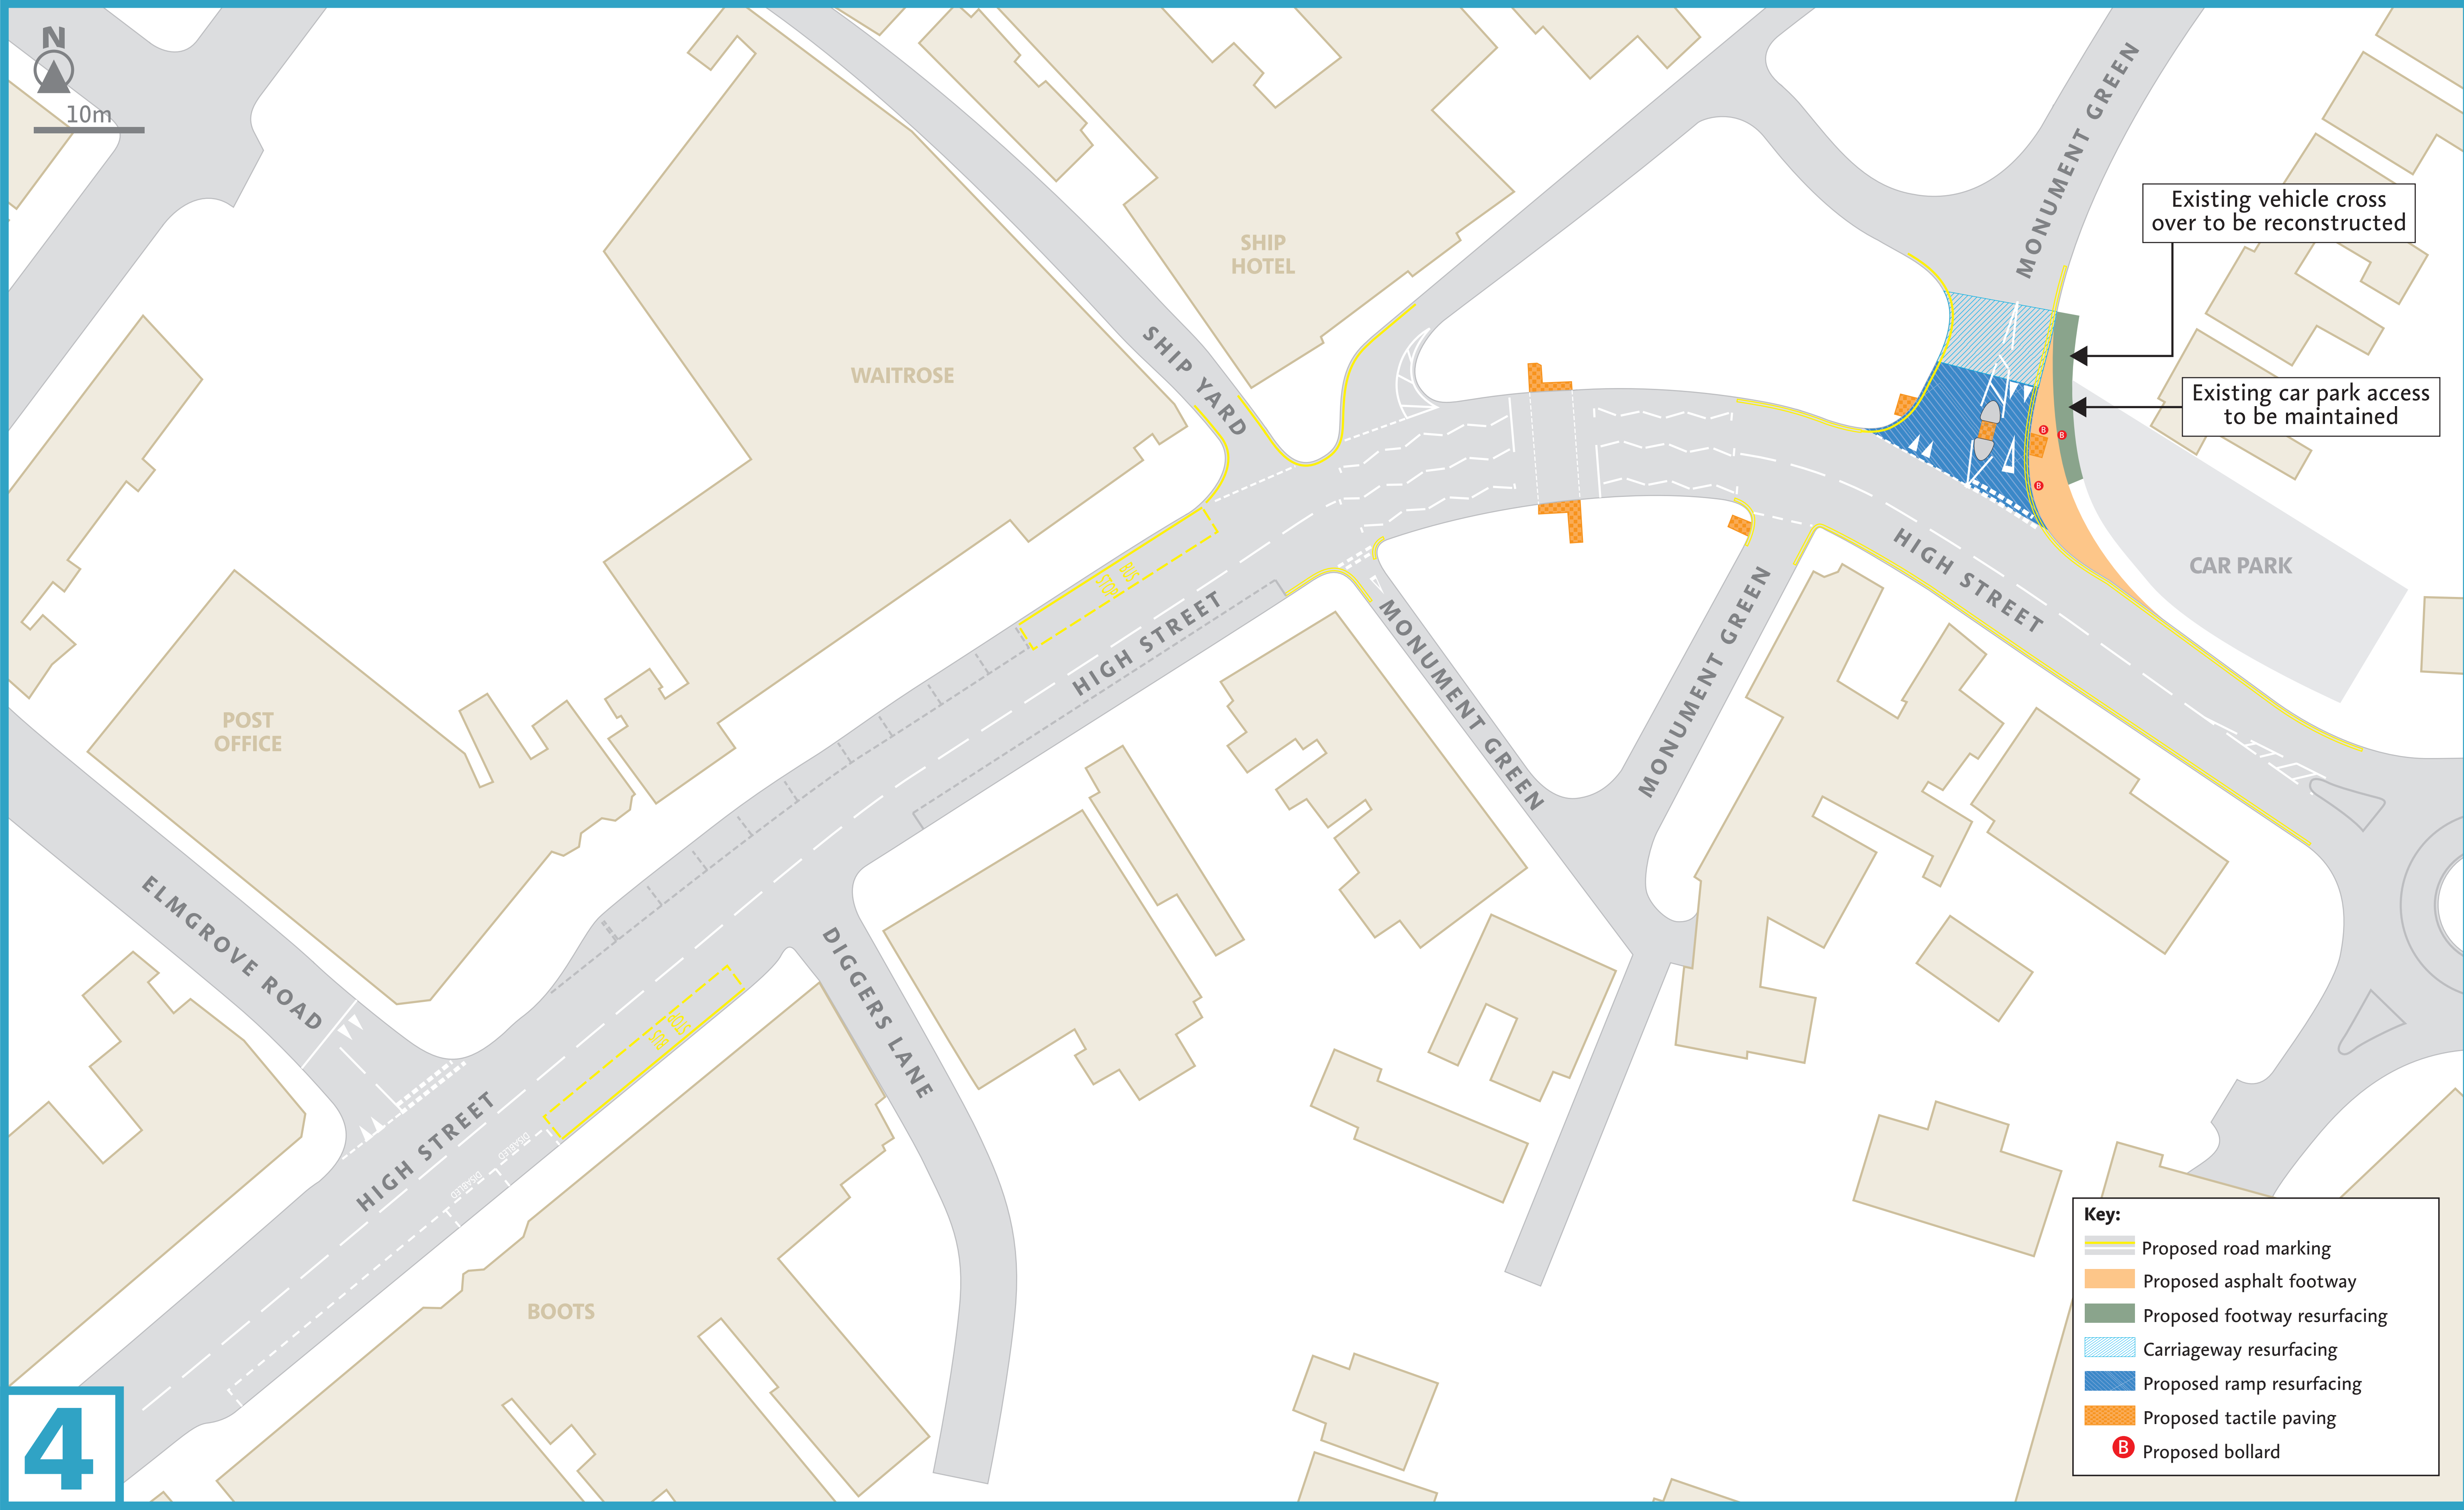

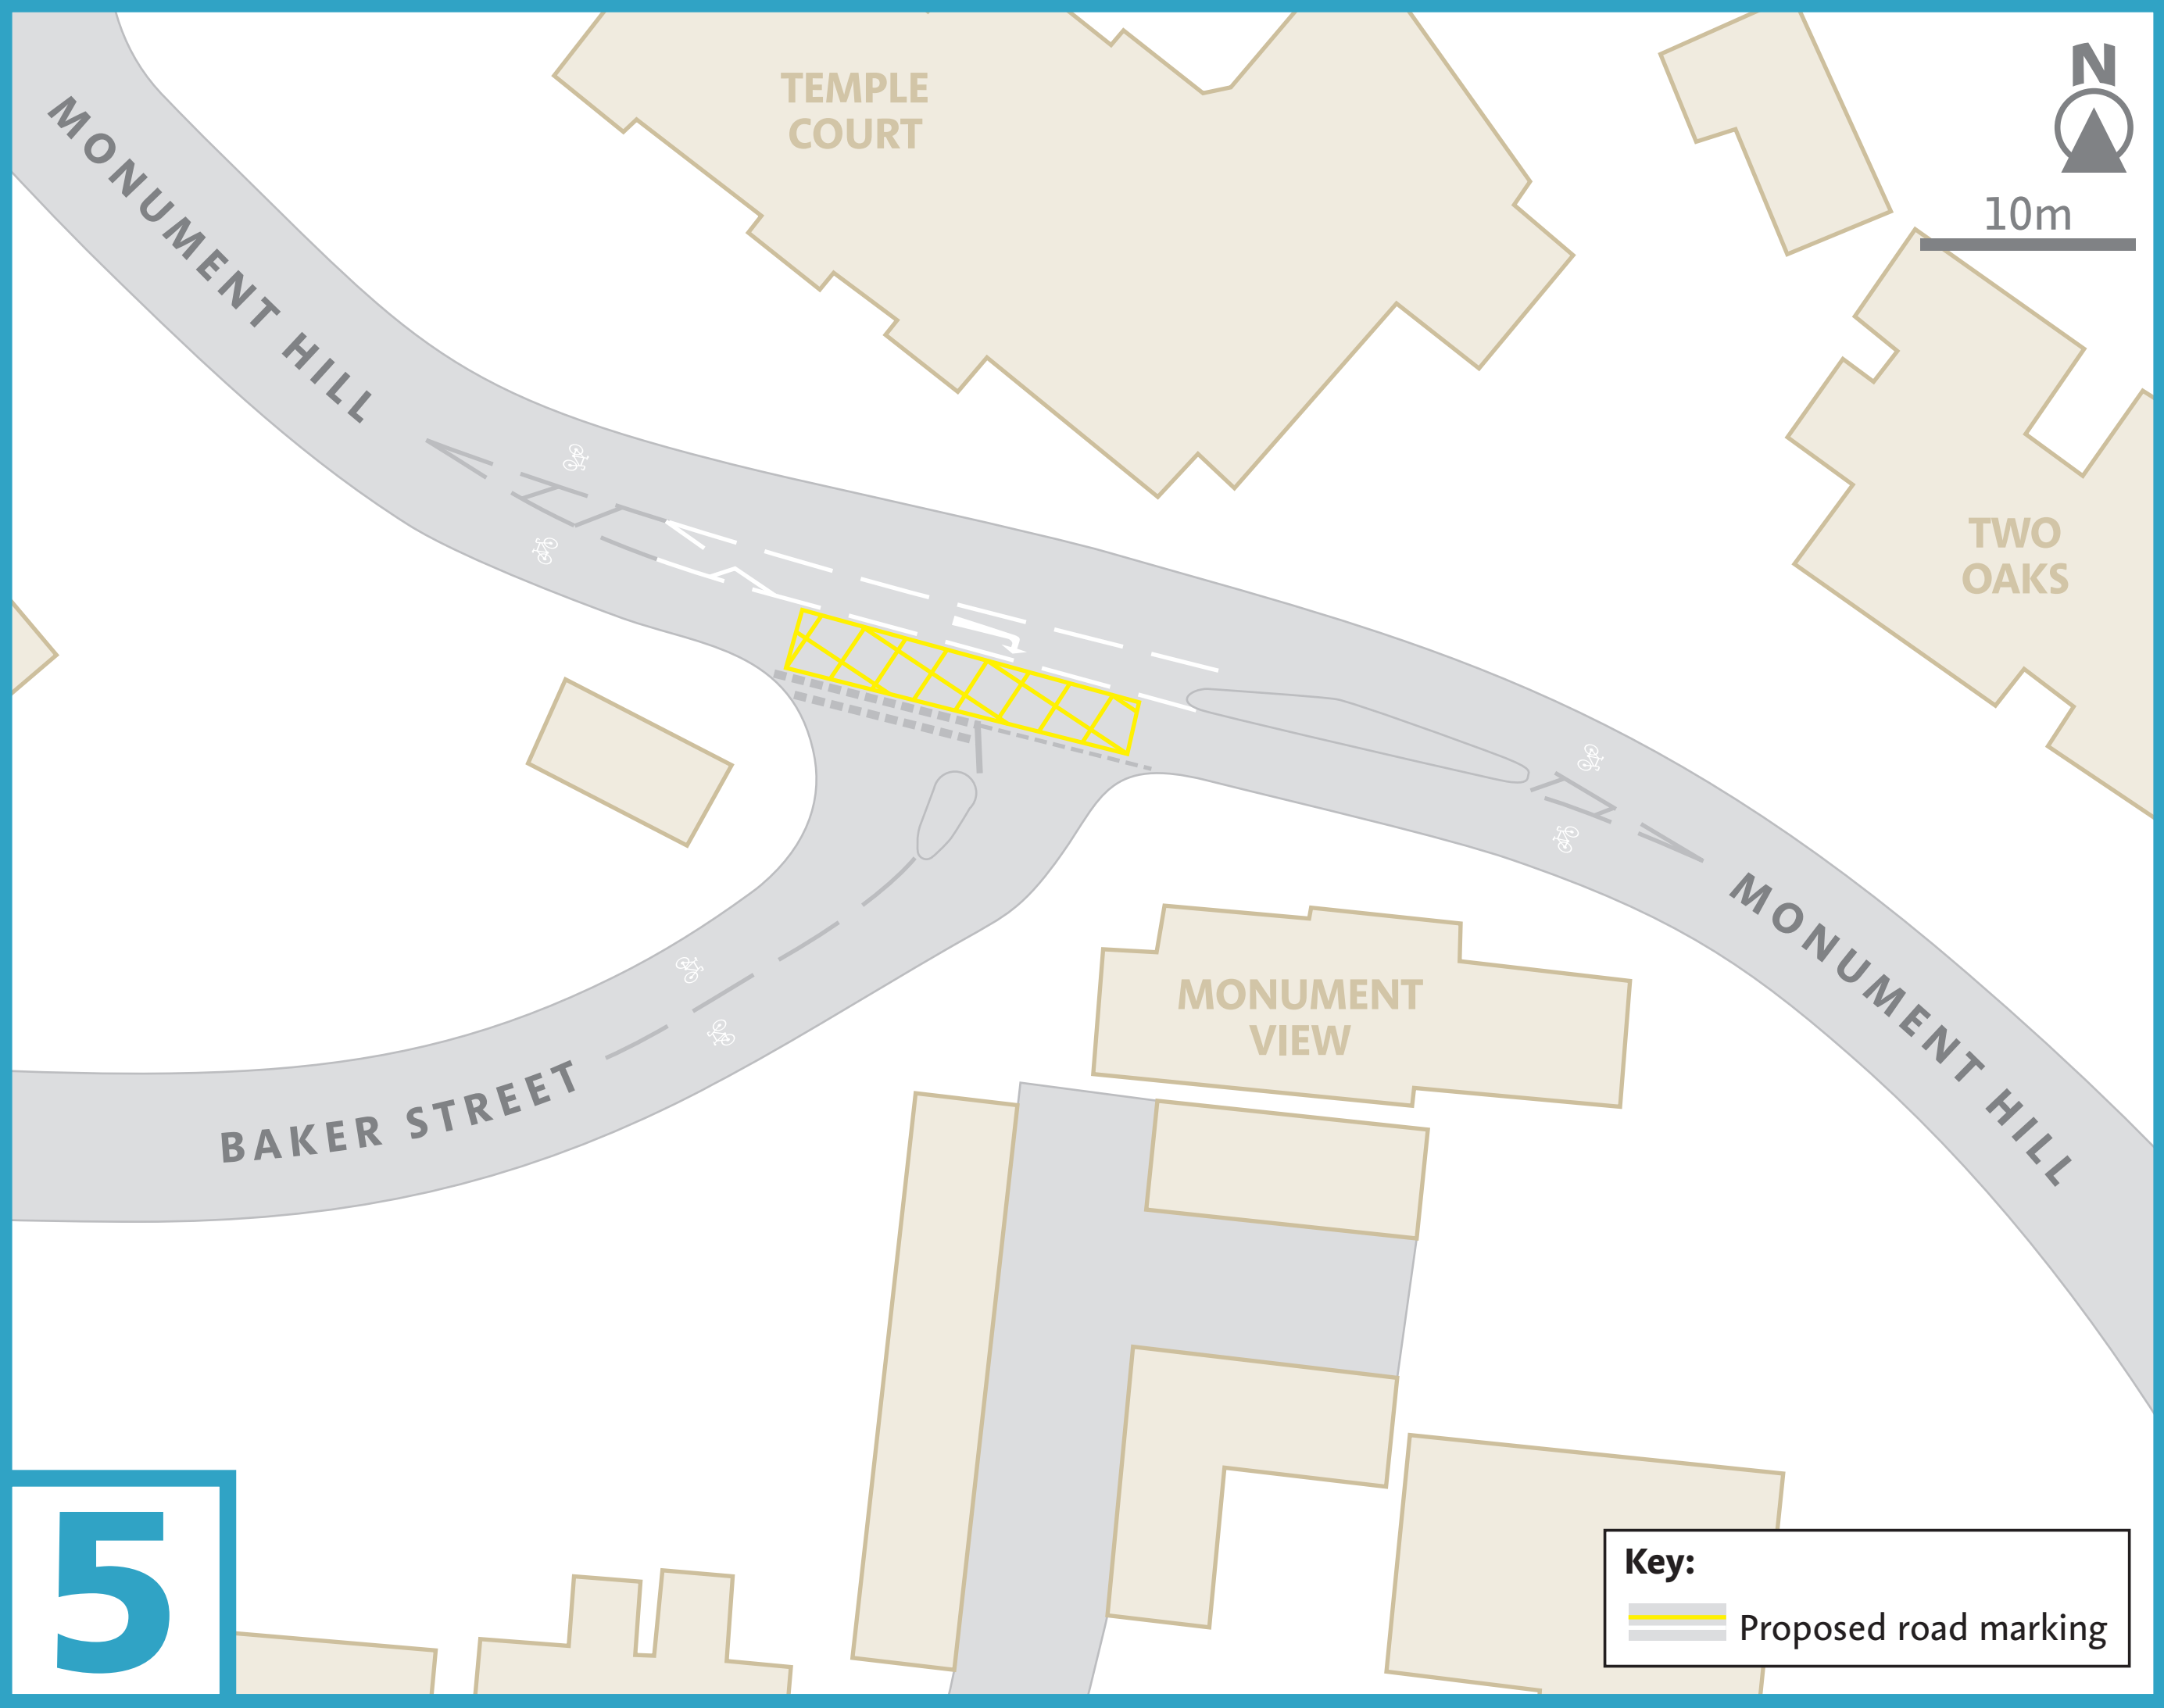


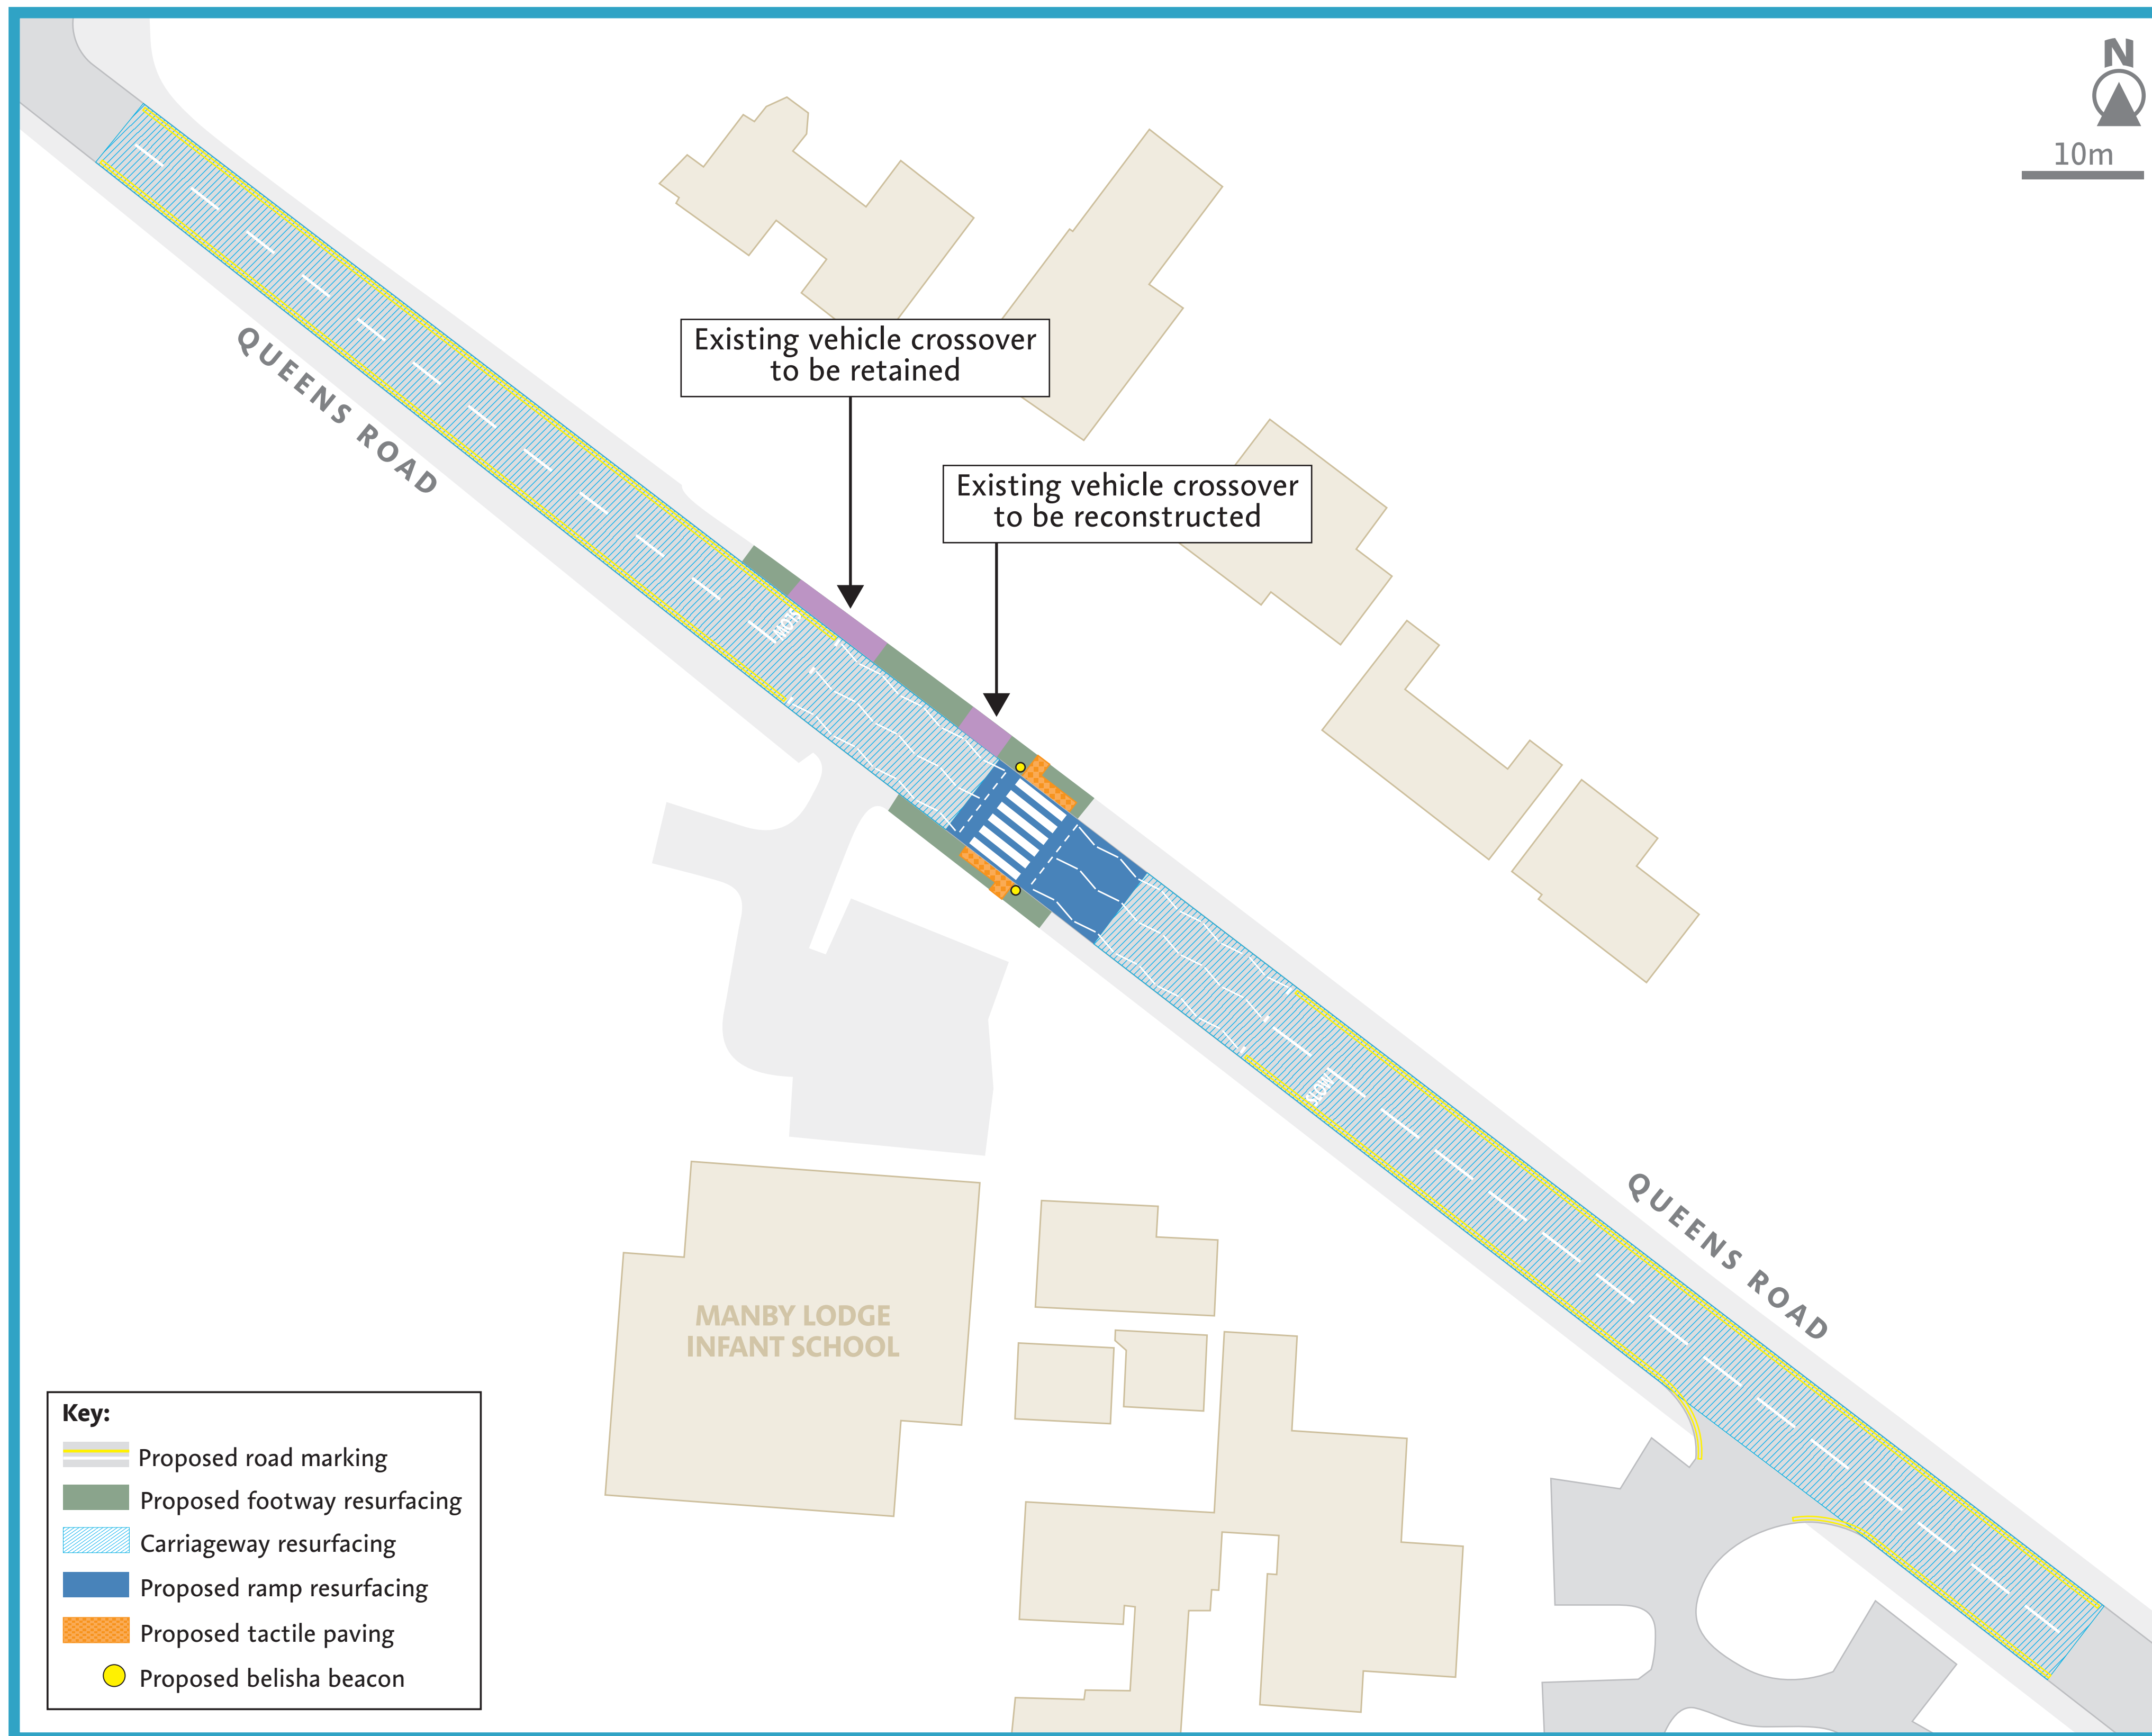

WEYBRIDGE 20MPH ZONE

KEY:

- ATC speed data - average speed
- Proposed 20mph limit - speeds <28mph - signed only
- Proposed 20mph limit - speeds >28mph - physical measures
- Existing 20mph speed limit
- ◆ Vertical speed calming - comply with 28mph policy threshold
- ◆ Raised table Zebra crossing
- ◆ Zebra crossing
- ◆ Vehicle activated sign

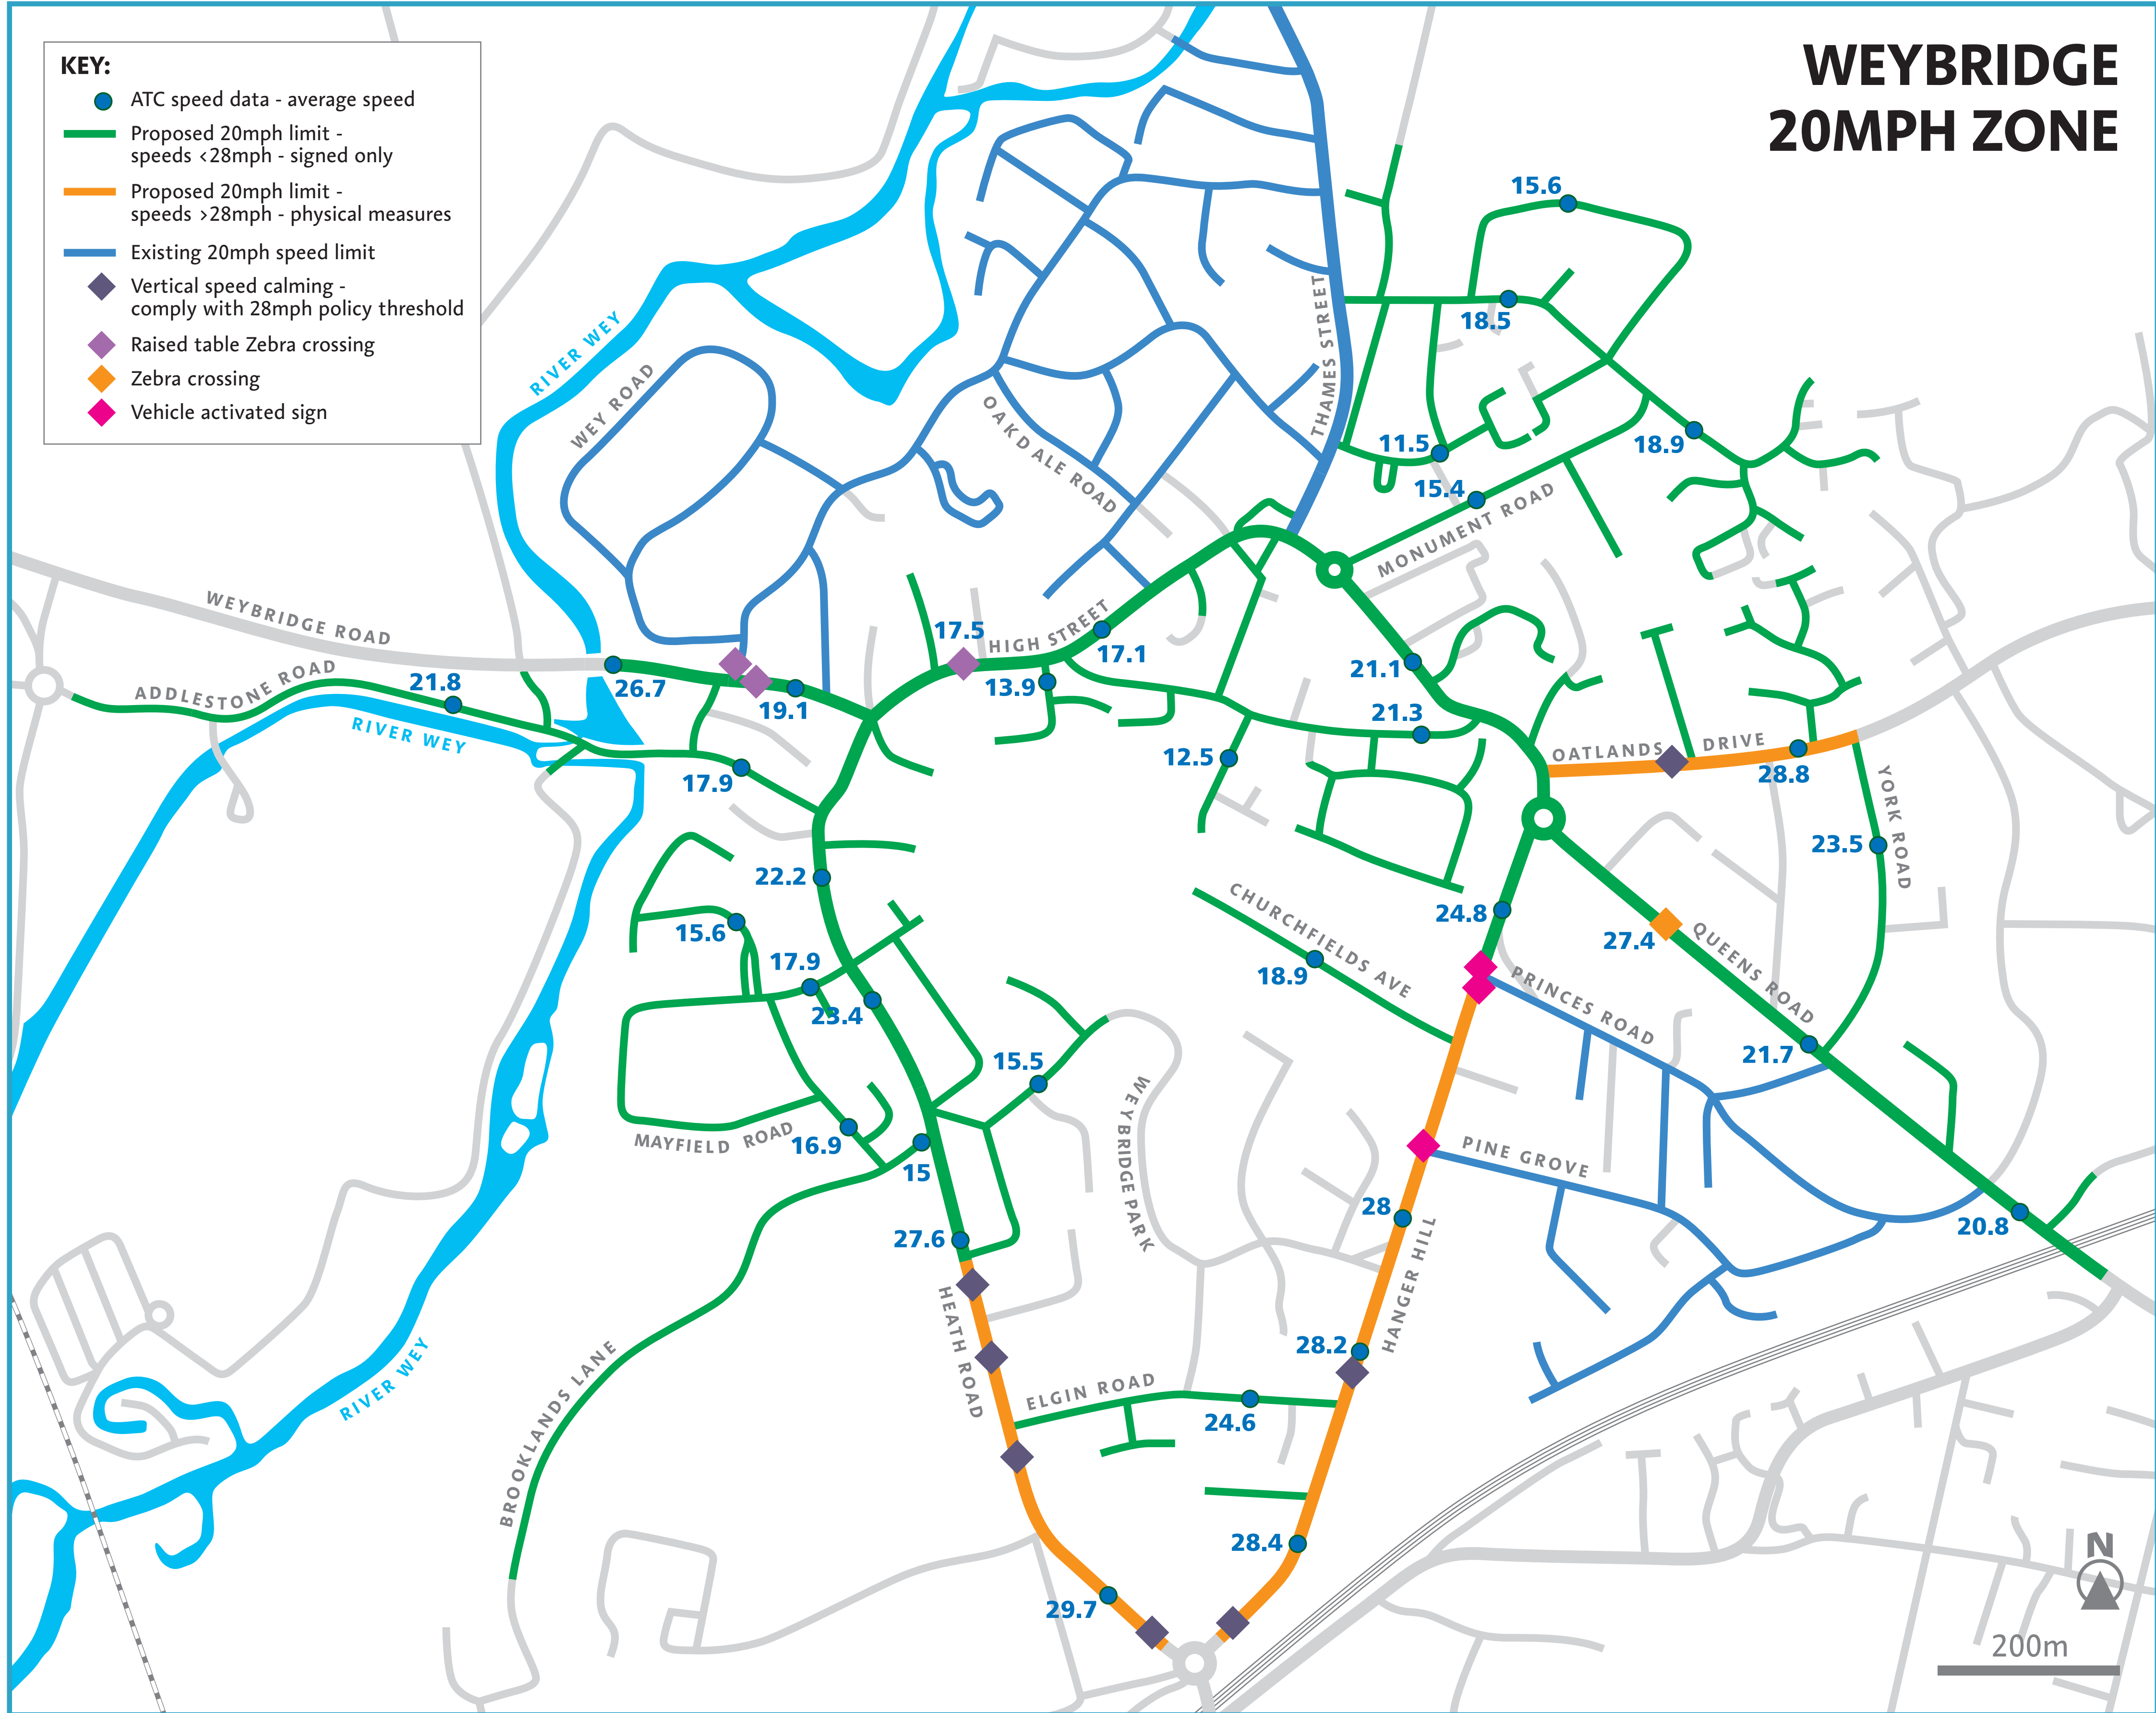

WEYBRIDGE TOWN CENTRE

